

**CITY OF EL PASO, TEXAS**  
**AGENDA ITEM DEPARTMENT HEAD'S SUMMARY FORM**

**DEPARTMENT:**       **Engineering & Construction Management**

**AGENDA DATE:**     **February 28, 2012**

**CONTACT PERSON/PHONE:** **R. Alan Shubert, City Engineer**

**DISTRICT AFFECTED:** **3**

**SUBJECT:**

Item is to request approval of a resolution authorizing the City Manager to execute, on behalf of the City of El Paso, a Contract of Sale between the City of El Paso and Raul C. and Lidia R. Lucero, for a property commonly known as 333 and 337 Euclid Street and situated in the area designated as the *Medical Center of the Americas (MCA)*.

**BACKGROUND / DISCUSSION:**

City Council authorized City staff to enter into negotiations for the purchase of 333 and 337 Euclid Street due to its strategic location abutting City-owned property in the Medical Center of the Americas area (MCA). The negotiated purchase price for the 8,407 s.f. parcel with a 609 s.f. improvement is \$56,544.00, a per square foot value comparable to other transactions executed by the City in the MCA area.

---

**PRIOR COUNCIL ACTION:**

March 9, 2010 – authorization by Mayor and Council to enter into negotiations and present a contract of sale to Council for sites in the proximity to the real estate owned by the City in the MCA area.

**AMOUNT AND SOURCE OF FUNDING:**

PCP10MF2 – Property Acquisitions  
27269 – 2010 CO's  
508000 - Land

**BOARD / COMMISSION ACTION:**

(N/A)

\*\*\*\*\*REQUIRED AUTHORIZATION\*\*\*\*\*

**DEPARTMENT HEAD:** \_\_\_\_\_



*Information copy to appropriate Deputy City Manager*

## RESOLUTION

### BE IT RESOLVED BY THE CITY COUNCIL OF THE CITY OF EL PASO:

That the City Manager be authorized to sign a Contract of Sale between the CITY OF EL PASO and RAUL C. LUCERO AND LIDIA R. LUCERO, husband and wife, for the purchase of the property commonly known as 333 and 337 Euclid Street, El Paso, Texas more particularly described as:

A portion of Lots 1 and 2 and a portion of unnumbered lot, Block 20, BRENTWOOD HEIGHTS ADDITION, an addition to the City of El Paso, El Paso County, Texas, according to the Plat thereof, recorded in Volume 5, Page 56 of the Plat Records of El Paso County, Texas.

And that the City Manager, or her designee, be authorized to sign any necessary documents to accomplish the intent of this Resolution.

ADOPTED this \_\_\_\_\_ day of \_\_\_\_\_, 2012


THE CITY OF EL PASO

ATTEST:

\_\_\_\_\_  
John F. Cook, Mayor

\_\_\_\_\_  
Richarda D. Momsen, City Clerk

APPROVED AS TO FORM:

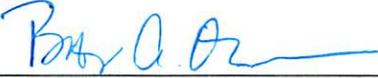  
\_\_\_\_\_  
Bertha A. Ontiveros  
Assistant City Attorney

APPROVED AS TO CONTENT:

  
\_\_\_\_\_  
R. Alan Shubert, P.E., City Engineer  
Engineering and Construction Management

**CONTRACT OF SALE**

between

**RAUL C. LUCERO AND LIDIA R. LUCERO**

SELLER

AND

**CITY OF EL PASO**

BUYER

FOR

**333 and 337 EUCLID STREET  
EL PASO, TEXAS**

## CONTRACT OF SALE

This Contract of Sale (the *Contract*) is made and entered into as of the Effective Date by and between RAUL C. LUCERO and LIDIA R. LUCERO, husband and wife (*Seller*), and CITY OF EL PASO, TEXAS (*Buyer*).

### ARTICLE I DEFINED TERMS

1.1 **Definitions.** As used herein, the following terms have the meanings set forth below:

**“Business Day”** means any day, other than a Saturday or Sunday, on which national banks in El Paso, Texas, are open for business.

**“Buyer’s Objection Letter”** has the meaning assigned to such term in Section 4.3 hereof.

**“Closing”** means consummation of the sale and purchase of the Property contemplated by this Contract by the deliveries required under Section 7.2.

**“Closing Date”** means the date on which the Closing will be held as specified in Section 7.1.

**“Cure Period”** has the meaning assigned to such term in Section 4.4 hereof.

**“Deed”** has the meaning assigned to such term in Section 7.2(a)(ii) hereof.

**“Earnest Money Deposit”** means the money, plus any accrued interest thereon, deposited by Buyer in escrow with the Title Company at the time and in the amount specified in Section 3.2 hereof.

**“Effective Date”** means the date upon which the City Manager signs this contract on behalf of Buyer.

**“Existing Survey”** has the meaning assigned to such term in Section 4.2 hereof.

**“Improvements”** means the buildings and other improvements located on the Land and all fixtures and other property owned by Seller that is affixed to the Land.

**“Inspection Period”** means the period commencing on the Effective Date and ending 30 Business Days after Seller provides written notification it has completed demolition and site preparation as provided in Section 4.6 hereof.

**“Inspections”** has the meaning assigned to such term in Section 4.7 hereof.

**“Land”** means that certain tract of land located in El Paso County, Texas, described as on **Exhibit A** appended hereto, together with all rights appurtenant thereto.

***“Liabilities”*** means any debt, obligation, duty or liability of any nature (including any unknown, undisclosed, unfixed, unliquidated, unsecured, unmatured, unaccrued, unasserted, contingent, conditional, inchoate, implied, vicarious, joint, several or secondary liability, and strict liability including strict liability arising under environmental laws).

***“New Survey”*** has the meaning assigned to such term in Section 4.2 hereof.

***“Ownership Documents”*** has the meaning assigned to such term in Section 5.2(a) hereof.

***“Permitted Exceptions”*** means (i) those exceptions or conditions that affect or may affect title to the Property that are approved or deemed to be approved by Buyer.

***“Personal Property”*** means all (i) furnishings, furniture, appliances, equipment, machinery and other personal property owned by Seller and located on or used in connection with the ownership, maintenance or operation of the Land or the Improvements; (ii) all plans and specifications, if any, in the possession of Seller which were prepared in connection with the construction or renovation of any of the Improvements; and (iii) all licenses, permits and warranties, if any, for the benefit of Seller, now in effect with respect to any portion of the Land or the Improvements.

***“Property”*** means, collectively, the Land, Improvements and the Personal Property.

***“Purchase Price”*** means the total consideration to be paid by Buyer to Seller for the purchase of the Property.

***“Seller’s Title Cure Period”*** has the meaning assigned to such term in Section 4.4 hereof.

***“Title Company”*** means Stewart Title Company, 4849 N. Mesa, Suite 100, El Paso, Texas, Attn: David Puente.

***“Title Commitment”*** has the meaning assigned to such term in Section 4.1 hereof.

***“Title Review Period”*** has the meaning assigned to such term in Section 4.3 hereof.

***“Title Policy”*** has the meaning assigned to such term in Section 4.5 hereof.

1.2 **Other Defined Terms.** Certain other defined terms have the respective meanings assigned to them elsewhere in this Contract.

## **ARTICLE II AGREEMENT OF PURCHASE AND SALE**

On the terms and conditions stated in this Contract, Seller hereby agrees to sell and convey to Buyer, and Buyer hereby agrees to purchase and acquire from Seller, the Property.

### ARTICLE III PURCHASE PRICE

3.1 **Purchase Price.** The total purchase price to be paid by Buyer for the Property shall be the appraised value, which is estimated to be Fifty Six Thousand Five Hundred Forty Four and No/100 Dollars (\$56,544.00) (the “**Purchase Price**”). The Purchase Price, net of all prorated amounts allocated to Seller as set forth in this Contract, shall be payable to Seller through the Title Company at the Closing by wire transfer of immediately available federal funds.

3.2 **Earnest Money Deposit.** Buyer shall deposit with the Title Company the sum of Five Thousand and No/100 Dollars (\$5,000.00) by wire transfer of immediately available federal funds, as Earnest Money (the “**Earnest Money Deposit**”) as follows:

Within five (5) Business Days following the Effective Date, Buyer shall deposit the sum of Five Thousand and No/100 Dollars (\$5,000.00).

The Earnest Money Deposit shall be held by the Title Company in escrow to be applied or disposed of as provided in this Contract, and shall be invested in an interest-bearing account at a financial institution in El Paso, Texas, reasonably acceptable to Seller and Buyer, and all interest earned thereon shall become a part thereof. If the purchase and sale hereunder are consummated in accordance with the terms of this Contract, the entire \$5,000.00 Earnest Money Deposit shall be applied to the Purchase Price at Closing.

### ARTICLE IV TITLE AND SURVEY AND INSPECTION

4.1 **Title Commitment.** Within 3 Business Days following the Effective Date, Buyer agrees to order, at Buyer’s sole cost and expense, a current commitment for Title Insurance for the Property (the “**Title Commitment**”), a copy of which shall be furnished to Seller and Buyer. The Title Commitment shall contain the express commitment of the Title Company to issue a Texas Form T-1 Owner Policy of Title Insurance for the Property, which shall otherwise be in form and content consistent with Section 4.5 hereof. The Title Commitment shall be accompanied by copies of all instruments that create or evidence title exceptions affecting the Property.

4.2 **Survey.** Buyer shall obtain an update of any existing survey or obtain a new survey at Buyer’s cost (any such updated survey or new survey being herein called the “**Survey**”). The parties agree that the Survey must satisfy the following requirements unless waived in writing by Seller and Buyer: The Survey shall (i) be an accurate Category 1A Land Title Survey of the Property by a surveyor registered under the laws of the State of Texas, which Survey shall be prepared in accordance with the *Manual of Practice for Land Surveying in Texas* and shall show the number of acres contained in the Property to the nearest one thousandth (1/1000th) of an acre; (ii) contain a legally sufficient description of the metes and bounds of the Property; (ii) be dated no more than 750 Business Days prior to the Closing Date and (iii) certified to Seller, Buyer and the Title Company. The parties agree to use the metes and bounds description of the

Land contained in the Survey, if different from that appended hereto as **Exhibit A**, for purposes of describing the Property in the warranty deed conveying to Buyer title to the Property.

**4.3 Review of Title Commitment and Survey.** Buyer shall have a period of 20 Business Days following its receipt of the Title Commitment and the Survey (the “**Title Review Period**”) in which to review the Title Commitment and the Survey and give written notice to Seller specifying Buyer's objections, if any, to the Title Commitment, the Survey (the “**Buyer's Objection Letter**”). If Buyer fails to give the Buyer's Objection Letter to Seller prior to the expiration of the Title Review Period, then all exceptions to title shown on Schedule B but not on Schedule C of the Title Commitment are deemed to be Permitted Exceptions. Except as the Buyer may direct, all items on Schedule C can never be deemed to be Permitted Exceptions and must be removed by Seller at Seller's sole cost as a precondition to closing and Buyer shall have no obligation to object to them.

**4.4 Seller's Obligation to Cure; Buyer's Right to Terminate.** If Buyer delivers to Seller the Buyer's Objection Letter before the end of the Title Review Period, then Seller may, but is not obligated to, within 10 Business Days of the date of receipt of such letter (the “**Cure Period**”), give written notice (“**Seller's Title Cure Notice**”) to Buyer of Seller's intention to satisfy none, some or all of Buyer's objections concerning Schedule B items. It is expressly understood that in no event shall Seller be obligated or required to bring any action or institute any proceeding, or to otherwise incur any costs or expenses in order to attempt to eliminate any matter contained in Buyer's Objection Letter. If Seller fails to timely give Buyer the Seller's Title Cure Notice or if Seller fails or refuses to satisfy any or all of Buyer's objections, then Buyer, as its sole and exclusive right and remedy, shall notify Seller in writing within 10 Business Days after the expiration of the Cure Period, that either:

- (a) Buyer waives its right to further object to any objections it has asserted which Seller has failed or refused to satisfy in which event those objections asserted by Buyer shall be deemed Permitted Exceptions and waived by Buyer and the parties shall proceed to close this transaction;
- (b) Buyer may in its sole discretion agree to extend the Cure Period to allow Seller additional time to cure objections; or
- (c) Terminate this Contract, in which event the Title Company shall return to Buyer the Earnest Money Deposit as provided herein, and Seller and Buyer shall have no further obligations, one to the other, with respect to the subject matter of this Contract except as otherwise provided herein.

**4.5 Title Policy.** At the Closing, or as soon thereafter as the Title Company can issue the same, the parties shall cause, at Buyer's sole cost and expense, a standard T-1 form Owner Policy of Title Insurance (the “**Title Policy**”) to be furnished to Buyer by the Title Company. The Title Policy shall be issued by the Title Company and shall insure that Buyer has good and indefeasible fee simple title to the Property, subject only to the Permitted Exceptions. The Title Policy shall contain no exceptions other than Permitted Exceptions and shall provide that:

- (a) The survey exception may be amended, at Buyer's expense, to except only "shortages in area";
- (b) The exception for rights of parties in possession shall be deleted;
- (c) The tax exception shall be limited to taxes for the year of Closing and subsequent years not yet due and payable; and
- (d) Unless waived by Buyer, all exceptions, conditions, or requirements described in Schedule C of the Title Commitment shall be released and satisfied prior to or at Closing and such items and requirements shall not be exceptions to the Owner Title Policy to be provided by Seller.

**4.6 Demolition.** Following the Closing, Buyer shall, at Buyer's sole cost and expense, cause the Improvements to be demolished, all refuse to be removed from the land and properly disposed of, and the site graded and prepared as development ready.

**4.7 Inspection.**

- (a) Buyer, at Buyer's expense, shall have the right during the Inspection Period to make such physical examinations, studies, appraisals, inspections, engineering, environmental and insurance underwriting tests and investigations (the "**Inspections**") of the Property as Buyer may deem advisable. Seller shall reasonably cooperate with Buyer in making the Property reasonably available for Buyer's Inspections. Buyer may also reinspect the Property prior to Closing to verify that the Project has remained in similar physical shape, ordinary wear and tear excepted, as the Property was during the Inspection Period. All inspection fees, appraisal fees, engineering fees and other costs and expenses of any kind incurred by Buyer relating to such inspection and its other due diligence shall be at the sole cost and expense of Buyer. Buyer agrees to be responsible and liable for any claims or damages, including mechanic's and materialmen's liens and reasonable attorneys' fees incurred by Seller, caused or arising out of or in connection with Buyer's Inspections of the Land and/or Improvements. Buyer shall require its representatives, agents, consultants and contractors ("**Buyer Representatives**") entering upon the Property for any purpose to obtain and maintain during in the Inspection Period general liability insurance in an amount not less than \$500,000.00 and property damage insurance in an amount not less than \$500,000.00, with an insurance carrier which is licensed in the State of Texas and is reasonably acceptable to Seller. The provisions of this Section shall survive the Closing or the earlier termination of this Contract. If Buyer elects to terminate this Contract in accordance with the terms hereof, Buyer shall provide Seller with copies of all documents, tests and reports generated from Buyer's Inspection within five (5) Business Days following the date of Buyer's termination.

- (b) If Buyer has not terminated this Contract (i) during the Inspection Period or (ii) within 10 Business Days after the expiration of the Cure Period as provided in Section 4.4(b), then Buyer waives its right to terminate this Contract. If Buyer terminates this Contract during the Inspection Period or within 10 Business Days after the expiration of the Cure Period, then, in either event, the Earnest Money Deposit shall be returned to Buyer, and thereafter Seller and Buyer shall have no further obligations to each other with respect to the subject matter of this Contract except as otherwise expressly provided herein.

**ARTICLE V  
REPRESENTATIONS, WARRANTIES, COVENANTS,  
AND AGREEMENTS OF SELLER**

**5.1 Representations and Warranties of Seller.** Seller represents and warrants to Buyer as of the Effective Date and as of the Closing Date as follows:

- (a) Seller has the full right, power, and authority to sell and convey to Buyer the Property as provided in this Contract and to carry out Seller's obligations hereunder, and all requisite action necessary to authorize Seller to enter into this Contract and to carry out Seller's obligations hereunder has been, or on the Closing Date will have been, taken, and this Contract constitutes a valid and binding obligation of the Seller, enforceable in accordance with its terms;
- (b) On the Effective Date, and as of the date of Closing, there are no adverse or other parties in possession of the Property or who have any leasehold rights in the Property;
- (c) Seller has removed all of Seller's inventory, goods, supplies and furniture, and all personal possessions from the Property, and left the Property free and clear of all personal possessions and debris;
- (d) There is no litigation pending or, to Seller's current actual knowledge, threatened, affecting the Property; and Seller has no knowledge of, and has received no written notice from, any governmental authority requiring any work, repairs, construction, alterations or installations on or in connection with the Property, or asserting any violation of any federal, state or municipal laws, ordinances, codes, orders, regulations or requirements affecting any portion of the Property, including, without limitation, the Americans with Disabilities Act and any applicable environmental laws or regulations;
- (e) Seller has not received written notice of any pending condemnation action with respect to all or any portion of the Property and there are no existing

condemnation or other legal proceedings affecting the existing use of the Property by any governmental authority having jurisdiction over or affecting all or any part of the Property;

- (f) At Closing, Seller shall have good and indefeasible title to the Property free and clear of any claim, lien, or encumbrance, specifically including any claims for mechanics liens, subject only to the Permitted Exceptions;
- (g) Seller has no notice that the current use of the property does not comply with all currently applicable zoning ordinances and governmental requirements. Seller has not received any written notice of suspension or cancellation of any certificates of occupancy;
- (h) At the Closing, there will be no unpaid bills or claims in connection with any repair of the Improvements or other work performed or material purchased in connection with the Improvements;
- (i) No one will have the right to occupy the Property after the Closing Date and no contracts of any kind, including contracts for maintenance, security, disposal, or fire suppression will survive the Closing;
- (j) Seller is not a “foreign person” within the meaning of the Foreign Investment in Real Property Tax Act or the Tax Reform Act of 1986, and Buyer is not obligated to withhold any portion of the Purchase Price for the benefit of the Internal Revenue Service;
- (k) To the best of Seller’s knowledge the Land is not in violation of any applicable law, now, nor has it at any time during Seller’s ownership thereof been, used for the manufacture, processing, distribution, use, treatment, storage, disposal, placement, transport or handling of toxic materials, hazardous wastes or hazardous substances (as those terms are defined in the Resource Conservation and Recovery Act of 1976, as amended (42 U.S.C. Section 6901 et seq.) or the Comprehensive Environmental Response Compensation and Liability Act of 1980, as amended (42 U.S.C. Section 9601 et seq.); oils, petroleum-derived compounds; or pesticides (the *Hazardous Materials*). In addition, no (i) underground storage tanks, (ii) asbestos (either commercially processed or excavated raw materials), (iii) electrical transformers, fluorescent light fixtures with ballast, or other items or equipment containing polychlorinated biphenyls, or (iv) other Hazardous Materials are present on the Property in violation of any applicable law. Seller has not received any written notice from any neighboring property owners indicating they have any concerns about existing environmental conditions which could affect the Property or indicating in any way they might hold Seller liable for any contribution to clean up and remediate such condition; and

- (l) No party (other than Buyer) has any right or option to acquire all or any part of the Property, whether subject to earnest money contract, option agreement, right of first refusal, reversionary or future interests, or right of reverter.

5.2 **Agreements of Seller.** Seller covenants and agrees with Buyer as follows:

- (a) **Ownership Documents.** Within 5 Business Days following the Effective Date, Seller shall deliver to Buyer the following items (the “**Ownership Documents**”) with respect to the Property, to the extent in the possession or under the reasonable control of Seller:
  - (i) Any “as-built” plans and specifications for the Improvements and a copy of the results of all physical inspections, all structural, mechanical, engineering or soil reports, if any, prepared with respect to the Property;
  - (ii) A copy of current real estate and personal property tax bills or other documentation showing the amount of current real property taxes and the assessed value of the Land and Improvements; and
  - (iii) A copy of all environmental reports, inspections or assessments, if any, of the Land and Improvements.

If the parties fail to consummate the transaction described herein for any reason other than the Seller’s default, Buyer agrees to return to Seller all materials delivered by or on behalf of Seller pursuant to or in connection with this Contract within 10 Business Days of such event.

5.3 **Seller’s Indemnity.** In addition to any other applicable rights under this Agreement, Seller agrees to indemnify and defend Buyer and its City Council members, agents, and employees, (collectively, ***Buyer’s Indemnified Parties***) from and against any and all liabilities, liens, claims, damages, costs, expenses, suits or judgments paid or incurred by any of Buyer’s Indemnified Parties and all expenses related thereto, including, without limitation, court costs and reasonable attorneys’ fees arising out of or in any way connected or related to: (i) the ownership, maintenance, or operation of the Seller’s business operations on the Property; (ii) the existence of any historical underground storage tanks on the property; (iii) any breach or nonperformance by Seller of any provision or covenant contained in this Agreement or in any certificate or other instrument or document furnished (or to be furnished) by Seller with respect to the transactions contemplated hereunder; (iv) any liability arising because of a breach of contract or other matter related to the Property which occurred or is alleged to have occurred prior to Closing and which is not due to actions taken by Buyer; (v) the breach of any representation or warranty of Seller contained in this Agreement; or (vi) violation of any

applicable laws or regulations relating to the demolition of the improvements located on the Property and disposition of all debris.

**5.4 Survival Beyond Closing.** The representations, warranties, undertakings and agreements of Seller contained herein survive the Closing and are not merged therein. The provisions of this Section 5.4 shall survive any termination of this Contract as well as the Closing.

## **ARTICLE VI REPRESENTATIONS, WARRANTIES OF BUYER**

**6.1 Buyer's Representations.** Buyer hereby represents and warrants to Seller as of the date of this Contract and as of the Closing Date as follows:

- (a) Once this contract is approved by City Council and signed by the City Manager, Buyer has the full right, power, and authority to purchase the Property from Seller as provided in this Contract.

**6.2 Survival Beyond Closing.** The representations, warranties, undertakings and agreements of Buyer contained herein survive the Closing and are not merged therein.

## **ARTICLE VII CLOSING**

**7.1 Date and Place of Closing.** Provided that Buyer has not terminated this Contract as herein provided and all of the other conditions of this Contract shall have been satisfied prior to or on the Closing Date, the Closing of this transaction shall take place at at a time agreed by the parties at the offices of the Title Company 60 Business Days after the expiration of the Inspection Period (the "**Closing Date**"), or such earlier date as may be specified by Buyer by not less than 5 Business Days advance written notice to Seller.

**7.2 Items to be Delivered at Closing**

- (a) **Seller.** At the Closing, Seller shall deliver or cause to be delivered to Buyer or the Title Company, the following items fully executed by Seller or Buyer, as the case may be, and acknowledged where so indicated by all necessary parties in respect to the Property:
  - (i) The Title Policy, in the form specified in Section 4.5 hereof (unless waived by Buyer in accordance with the provisions of Section 4.5);
  - (ii) A General Warranty Deed (the "**Deed**"), duly executed and acknowledged by Seller, conveying title to the Land and Improvements, in substantially

the form of **Exhibit B** appended hereto, subject only to the Permitted Exceptions;

- (iii) A Bill of Sale for any Personal Property in substantially the form of **Exhibit D** appended hereto. The Bill of Sale shall be without warranty and contain the disclaimer of condition set forth in Section 5.4 and shall be acknowledged by Buyer by its signature on the Bill of Sale;
  - (iv) An affidavit, in compliance with Section 1445 of the Internal Revenue Code of 1986, as amended, and any regulations promulgated thereunder, stating under penalty of perjury the Seller's United States identification number and that each of Seller is not a "foreign person" as that term is defined in Section 1445, duly executed and acknowledged by Seller;
  - (v) The environmental reports, test results and disposal documentation with regard to the demolition and removal of asbestos from the site, if any;
  - (vi) All keys or other access devices in the possession of Seller or their agents to the locks located at the Project; and
  - (vii) Any other items reasonably requested by the Title Company as administrative requirements for consummating the Closing.
- (b) **Buyer.** At the Closing, Buyer shall deliver or cause to be delivered to Seller or the Title Company, the following items:
- (i) The Purchase Price, less the \$5,000 of Earnest Money being held by the Title Company which is applicable to the Purchase Price, payable by wire transfer as required by Section 3.1 hereof;
  - (ii) Appropriate evidence of authorization reasonably satisfactory to Seller and the Title Company for the consummation of the transaction contemplated by this Contract; and
  - (iii) Any other items reasonably requested by the Title Company as administrative requirements for consummating the Closing.

**7.3 Prorations.** The following items shall be adjusted or prorated between Seller and Buyer as set forth below:

- (a) **Taxes.** General real estate taxes for the then current year relating to the Property shall be prorated as of midnight preceding the Closing Date. If the Closing occurs before the tax rate is fixed for the then current year, the apportionment of taxes shall be made upon the basis of the tax rate for the immediately preceding year applied to the latest assessed valuation of the Land and Improvements. Within 30

Business Days after the actual taxes for the year in which the Closing occurs are determined, Seller and Buyer shall adjust the proration of such taxes and Seller and Buyer, as the case may be, shall pay to the other any amount required as a result of such adjustment and this covenant shall not merge with the Deed delivered hereunder but shall survive the Closing. All special taxes or assessments assessed prior to the Closing Date shall be paid by Seller.

**7.4 Recalculation of Prorations.** In the event the Closing does not occur and fund as of 12:00 noon, local time, on the Closing Date, all prorations shall extend to the midnight of the following day.

**7.5 Possession.** Possession of the Property shall be delivered to Buyer by Seller at the Closing subject to the rights of any approved third parties under the Permitted Exceptions.

**7.6 Costs of Closing.** Each party is responsible for paying the legal fees of its counsel in negotiating, preparing, and closing the transaction contemplated by this Contract. Buyer shall pay for the premium for Title Policy and all endorsements requested by Buyer; all real estate tax searches; UCC searches; the cost of the Survey; its own engineering inspections as well as for the charges attributable to recording the Deed. The parties shall split the cost of any Title Company escrow fees. Any other expenses that are incurred by either party that are expressly identified herein as being the responsibility of a particular party shall be paid by such party. All other expenses are allocated between the parties in the customary manner for sales of real property similar to the Property in El Paso County, Texas.

**7.7 Provisions of Article VII to Survive Closing.** The provisions of this Article VII survive the Closing.

## ARTICLE VIII DEFAULTS AND REMEDIES

**8.1 Default of Buyer.** If the Buyer has not terminated this Contract pursuant to any of the provisions hereof authorizing such termination, and Buyer defaults hereunder and fails to perform any of the covenants and/or agreements contained herein which are to be performed by Buyer, Seller shall be entitled to receive the Earnest Money Deposit as Seller's sole and exclusive remedy, as liquidated damages, due to the inconvenience of ascertaining and measuring actual damages, and the uncertainty thereof.

**8.2 Default of Seller.** If Seller fails or refuses to consummate the sale of the Project to Buyer pursuant to this Contract at the Closing, or Seller fails to perform any of its other obligations hereunder for any reason other than Buyer's failure to perform Buyer's obligations under this Contract, then Buyer may, as Buyer's sole and exclusive right and remedy for any such default, either (i) bring an action against the Seller for specific performance of the Seller's obligations under this Contract and have Seller pay Buyer's attorney's fees and costs if specific performance is granted, or (ii) terminate this Contract by giving written notice thereof to Seller

and the Title Company and Seller shall deliver all of the Earnest Money Deposit to Buyer and thereafter neither party hereto shall have any further rights or obligations hereunder.

**8.3 Effect of Termination.** Upon termination of this Contract under this Section 8 or pursuant to any other provision of this Contract, no party thereafter shall have any further obligations to the other hereunder except for the payment of any sums or damages upon termination as provided herein and except for any covenants and obligations which expressly survive such termination.

## **ARTICLE IX BROKERAGE COMMISSIONS**

**9.1 Representations Concerning Brokerage Commission.** Seller hereby represents and warrants to Buyer that it has not contracted or entered into any agreement with any real estate broker, agent, finder, or any other party in connection with this transaction, and that Seller has not taken any action which would result in any real estate broker's, finder's, or other fees or commissions being due or payable to any other party with respect to the transaction contemplated hereby. Buyer hereby represents and warrants to Seller that Buyer has not contracted or entered into any agreement with any real estate broker, agent, finder, or other party in connection with this transaction.

## **ARTICLE X CASUALTY OR CONDEMNATION**

**10.1 Right of Termination.** Seller agrees to give Buyer and Title Company prompt notice of any fire or other casualty affecting the Project or of any actual or threatened taking or condemnation of all or any portion of the Project. If, prior to the Closing, there shall occur damage to the Project caused by fire or other casualty, then Seller or Buyer shall have the right to postpone the Closing Date or terminate this Contract by written notice delivered to the other party within 30 Business Days after Buyer has received notice from Seller of that event or the date of the fire or other casualty or Seller's receipt of notice of taking or condemnation, whichever shall first occur. If this Contract is terminated pursuant to this Section 10.1, the Earnest Money Deposit shall be returned to Buyer and the parties shall have no further obligations under this Contract, or to each other with respect to the subject matter of this Contract. Notwithstanding the foregoing, in the event that the cost of repairing or restoring such damage shall be covered by available insurance and such cost shall be less than \$10,000, then Buyer shall proceed to Closing and Seller shall assign at Closing to Buyer its right, title and interest in the insurance proceeds available to repair or restore the damage or destruction and to any applicable rent loss insurance and, in addition, Seller shall credit the Purchase Price with the amount of any deductible under such insurance policy(s).

10.2 **Postponement of Closing.** In the event that Buyer gives notice to postpone the Closing Date pending a determination of the nature and extent of such damage or destruction and the availability and adequacy of insurance proceeds, the postponement shall be in effect for an additional 20 Business Days after the 30 Business Day period that Buyer has to give notice of its desire to postpone (the *Damages Determination Period*).

10.3 **Insurance for Repair.** If the cost to repair or replace the damage is reasonably estimated by the Seller's insurance adjuster to exceed \$10,000, then at Buyer's election and in its sole discretion, Buyer may elect to proceed with the Closing and at the Closing, Seller shall assign to Buyer its right, title and interest in the insurance proceeds available to repair or restore the damage or destruction and to any applicable rent loss proceeds, and Seller shall credit the Purchase Price with the amount of any deductible under such insurance policy(s).

## ARTICLE XI MISCELLANEOUS

11.1 **Notices.** All notices, demands, requests, and other communications required or permitted hereunder shall be in writing, and shall be deemed to be delivered (i) if personally delivered, upon receipt; (ii) if sent by expedited prepaid reputable overnight delivery, the next business day after delivery to such service; (iii) if sent by United States registered or certified mail, return receipt requested, postage prepaid, 3 Business Days after having been deposited in the United States Postal Service, properly addressed as follows (or at such other address and person as shall be designated from time to time by any party hereto, as the case may be, in a written notice to the other party in the manner provided for in this Section):

Seller:	Raul C. Lucero and Lidia R. Lucero 5933 Macias Street El Paso, Texas 79905-1927	Copy: Engineering-Capital Assets 2 Civic Center Plaza El Paso, Texas 79901-1196
City:	City Manager City of El Paso 2 Civic Center Plaza El Paso, Texas 79901-1196	Copy: City Attorney City of El Paso 2 Civic Center Plaza El Paso, Texas 79901-1196

11.2 **Governing Law.** This Contract is being executed and delivered, and is intended to be performed, in the State of Texas, and the laws of Texas shall govern the validity, construction, enforcement, and interpretation of this Contract. This Contract is performable in, and the exclusive venue for any action brought with respect hereto shall lie in El Paso County, Texas, where the Property is located.

11.3 **Entirety and Amendments.** This Contract embodies the entire agreement between the parties and supersedes all prior agreements and understandings, if any, relating to the Project,

and may be amended or supplemented only by an instrument in writing executed by the party against whom enforcement is sought.

**11.4 Parties Bound.** This Contract is binding upon and inure to the benefit of Seller and Buyer, and their respective permitted successors and assigns.

**11.5 Saturday, Sunday or Legal Holiday.** If any date set forth in this Contract for the performance of any obligation by Buyer or Seller or for the delivery of any instrument or notice should be on other than a Business Day, the compliance with such obligations or delivery is deemed accepted on the next following Business Day.

**11.6 Time is of the Essence.** It is expressly agreed by Seller and Buyer that time is of the essence with respect to this Contract.

**11.7 Exhibits.** The Exhibits which are referenced in, and attached to, this Contract are incorporated in and made a part of this Contract for all purposes. If one or more Exhibits to be attached to this Contract are not so attached or are incomplete upon the Effective Date, then Seller agrees to prepare or complete any such Exhibits and furnish Buyer with a copy of same. Buyer have the right to approve the form and contents of each such Exhibit supplied by Seller within 5 Business Days of receipt thereof in its sole and absolute discretion. Buyer reserves the right to terminate this Contract should Buyer not approve the form and content of such Exhibits, provided, however, such Exhibits shall be deemed accepted by Buyer if Buyer fails to provide Seller of any written objections to such Exhibits submitted by Seller within 10 Business Days following receipt of the same.

**11.8 Attorney's Fees.** If either party hereto shall be required to employ an attorney to bring suit to enforce or defend the rights of such party hereunder, the prevailing party in such suit shall be entitled to recover its reasonable attorney's fees and costs, in addition to any other relief to which it or they may be entitled.

**11.9 Expiration of Offer.** The execution by the Buyer hereto and delivery to the Seller of an executed counterpart of this Contract shall constitute an offer to purchase the Property upon the terms stated herein. If a counterpart of this Contract executed by the Seller is not approved by the City Council of the City of El Paso and executed by the Buyer within 3 Business Days thereafter without modification, the offer contained in this Contract shall be null and void.

**11.10 Severability.** If for any reason any provision of this Contract is held to violate any applicable law, and so much of this Contract is held to be unenforceable, then the invalidity of such specific provision shall not be held to invalidate any other provision of this Contract which shall remain in full force and effect.

**11.11 Assignment.** Buyer may assign this Contract in whole, but not in part, without Seller's consent, provided, however, Buyer shall give Seller written notice of any such assignment not less than one (1) Business Day prior to such assignment together with a copy of the assignee's written agreement to assume and perform the obligations of Seller hereunder, and no assignment shall discharge or release the assigning party from any obligation or liability hereunder, whether

arising before or after such assignment. Subject to the foregoing, this Contract shall be binding upon and inure to the benefit of the respective successors and assigns of the parties.

**11.12 Multiple Counterparts.** This Contract may be executed in any number of counterparts, all of which taken together shall constitute one and the same agreement, and either of the parties hereto may execute this Contract by signing any such counterpart.

**11.13 Electronic Signature.** Delivery of an executed counterpart signature pages of the Contract by facsimile or electronic mail is effective as delivery of an original of an executed counterpart signature page.

**11.14 No Third Party Beneficiary.** Except as otherwise expressly provided herein, this Contract is not intended to give or confer any benefits, rights, privileges, claims, actions, or remedies to any person or entity as a third party beneficiary or otherwise.

**11.15 Effect of Headings.** The subject headings of sections and subsections of this Contract included for purposes of convenience only, and shall not affect the construction or interpretation of any of its provisions.

**11.16 Recording.** Neither this Contract, nor any memorandum or evidence hereof shall be recorded in any public records without the prior written consent of both parties.

*[Signatures Begin on Next Page]*

EXECUTED by Seller the 13<sup>th</sup> day of February, ~~2011~~ 2012.

**SELLER:**

Raul C. Lucero and Lidia R. Lucero,  
husband and wife

By: Raúl C. Lucero  
Raul C. Lucero

By: Lidia R. Lucero  
Lidia R. Lucero

*[Signatures Continue on Next Page]*

EXECUTED by the City of El Paso the \_\_\_\_ day of March, 2012.

**CITY OF EL PASO, TEXAS**

By: \_\_\_\_\_  
Joyce Wilson, City Manager

APPROVED AS TO FORM:

  
\_\_\_\_\_  
Bertha A. Ontiveros  
Assistant City Attorney

APPROVED AS TO CONTENT:

  
\_\_\_\_\_  
R. Alan Shubert, P.E., City Engineer  
Engineering & Construction Management

*[Signatures Continue on Next Page]*

Receipt of a fully executed copy of the Contract and a check, subject to collection for the Earnest Money Deposit received this \_\_\_\_ day of \_\_\_\_\_, 2012.

**STEWART TITLE COMPANY**

By: \_\_\_\_\_  
Printed Name: \_\_\_\_\_  
Title: \_\_\_\_\_

## **EXHIBITS**

- Exhibit A** - Description of Land
- Exhibit B** - Form of Special Warranty Deed
- Exhibit C** - Form of Bill of Sale

**EXHIBIT A**  
**PROPERTY DESCRIPTION**

A portion of Lots 1 and 2 and a portion of unnumbered lot, Block 20, BRENTWOOD HEIGHTS ADDITION, an addition to the City of El Paso, El Paso County, Texas, according to the Plat thereof, recorded in Volume 5, Page 56 of the Plat Records of El Paso County, Texas, and being more particularly described by metes and bounds in Exhibit "A-1" hereto and made a part hereof for all purposes.

**PROPERTY DESCRIPTION, PARCEL "B"**

Property Description: Lots 1 and 2, Block 20, Brentwood Heights, an addition to the City of El Paso, El Paso County, Texas.

**METES AND BOUNDS DESCRIPTION**

The parcel of land herein described is Lots 1 and 2, Block 20, Brentwood Heights, an addition to the City of El Paso, El Paso County, Texas, recorded in Volume 5, Page 56, Plat Records of El Paso County, Texas, and being more particularly described by metes and bound as follows:

Commencing at the City Monument found at the intersection of the centerline of Colfax Avenue and the Southerly right-of-way line of Gateway East Boulevard, said monument bears North 89° 30' 00" East a distance of 159.63 feet from the 5/8" rebar found for the northeast corner of Lot 8, Block 22, Brentwood Heights; Thence, South 89° 54' 27" East, a distance of 425.02 feet to the northeast corner of Block 20, Brentwood Heights, said point lying on the intersection of the southerly right-of-way line of Gateway East Boulevard and the westerly right-of-way line of Euclid Avenue; Thence, South 00° 00' 00" East, along the westerly right-of-way line of Euclid Avenue, a distance of 314.19 feet to a 1/2" iron pin with cap stamped "TX 2998" set for the northeast corner of said Lot 2 and the TRUE POINT OF BEGINNING of this description;

THENCE, South 00° 00' 00" East, along the westerly right-of-way line of Euclid Avenue, a distance of 50 feet to a 1/2" iron pin with cap stamped "TX 2998" set for corner;

THENCE, South 90° 00' 00" West, a distance of 70.50 feet to a set 1/2" iron pin;

THENCE, North 00° 44' 00" West, a distance of 50.00 feet to a set 1/2" iron pin with cap stamped "TX 2998"

THENCE, North 90° 00' 00" East, a distance of 71.14 feet to the TRUE POINT OF BEGINNING of this description.

Said parcel of land contains 0.0813 acres (3,541 sq. ft.) of land more or less.

A PLAT OF SURVEY OF EVEN DATE ACCOMPANIES THIS METES AND BOUND DESCRIPTION.

**SLI ENGINEERING, INC.**  
Consulting Engineers – Land Surveyors.

*Guillermo Licon*  
Guillermo Licon  
Registered Professional Land Surveyor  
Texas License No. 2998



August 09, 2010  
Job # 06-10-2926  
M&B/1638-B

"Exhibit A-1" 1 of 4

GATEWAY BOULEVARD EAST

SYMBOL LEGEND

- OVERHEAD ELECTRIC — E —
- ELECTRIC POLE ⊙
- ELECTRIC POLE ANCHOR ⊙
- SANITARY SEWER MANHOLE ⊙
- WATER METER ⊙



C/L COLFAX AVE.

POINT OF COMMENCEMENT  
FOUND  
CITY MONUMENT

TRACT 10  
E. BENNETT SVY 11

PARCEL "B", P.O.B.  
SET 1/2" IRON PIN  
W/CAP "TX 2998"



C/L ROSA  
STREET

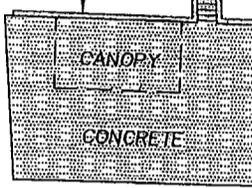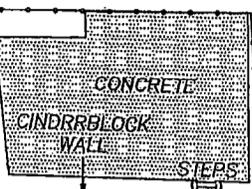

TRACT 11  
E. BENNETT SVY 11

ABANDONED  
SERVICE  
POLE

TRACT 12  
E. BENNETT SVY 11

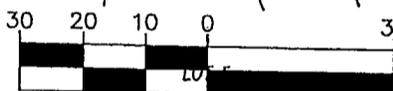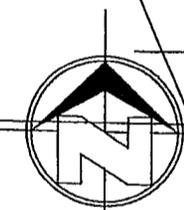

SCALE: 1"=30'

ACCORDING TO THE FEDERAL EMERGENCY MANAGEMENT AGENCY FLOOD INSURANCE RATE MAP COMMUNITY-PANEL NUMBER 480214-0040-B, DATED 10-15-82, THIS PROPERTY LIES IN FLOOD ZONE "C".

ZONE "C": AREAS OF MINIMAL FLOODING.

DUE TO INHERENT INACCURACIES OF FEMA OR FLOOD INSURANCE RATE MAPS THIS SURVEYOR DOES NOT CERTIFY TO THE ACCURACY OF LOCATIONS BASED ON SUCH MAPS. THIS FLOOD STATEMENT SHALL NOT CREATE LIABILITY ON THE PART OF THE SURVEYOR.

Copyright 2010 SLI Engineering, Inc.

This map and survey are being provided solely for the use of City of El Paso and no license has been created, expressed or implied, to copy the surveys and/or map(s) except as necessary in conjunction with the original transaction. This transaction, shall be effective within six (6) months from the date hereon August 09, 2010.

PLAT OF SURVEY

SLI ENGINEERING, INC.  
CIVIL ENGINEERS  
LAND SURVEYORS  
LAND PLANNERS  
6600 WESTWIND DRIVE  
EL PASO, TEXAS 79912  
915-584-4457

LOTS 1 AND 2 AND  
PORTION UNNUMBERED LOT  
BLOCK 20  
BRENTWOOD HEIGHTS,  
CITY OF EL PASO  
EL PASO COUNTY, TEXAS

CERTIFICATION  
I HEREBY CERTIFY THAT THE FOREGOING BOUNDARY AND IMPROVEMENT SURVEY WAS PERFORMED UNDER MY SUPERVISION AND IS TRUE AND CORRECT TO THE BEST OF MY KNOWLEDGE AND BELIEF.

GUILLERMO LICON, R.P.L.S.  
REGISTERED PROFESSIONAL LAND SURVEYOR  
TEXAS LICENSE NO. 2998

JOB #: 06-10-2926 DR. BY: BW  
SCALE: 1"=30' METES & BOUNDS  
DATE: 08/09/2010 DOSC. # 1638-A & # 1638-B

"Exhibit A-1" 2074

E:\PROJECTS\MSURV\10-2926 3334337 EUCID\10-2926 3334337 EUCID.dwg 8/9/2010

- NOTES:
1. A METES AND BOUNDS DESCRIPTION OF EVEN DATE ACCOMPANIES THIS PLAT OF SURVEY.
  2. SET 1/2" IRON WITH SLI CAP STAMPED "TX 2998" ON ALL PROPERTY CORNERS UNLESS OTHERWISE INDICATED. BASIS OF BEARINGS: MAP OF HADLOCK SUBURBAN GARDENS RECORDED IN VOLUME 12, PAGE 20, PLAT RECORDS OF EL PASO COUNTY.
  - 3.



SLI ENGINEERING, INC.  
F-1902

**PROPERTY DESCRIPTION, PARCEL "A"**

Property Description: Unplatted portion of Block 20, Brentwood Heights, an addition to the City of El Paso, El Paso County, Texas.

**METES AND BOUNDS DESCRIPTION**

The parcel of land herein described is Tract "A" of an unplatted portion of Block 20, Brentwood Heights, an addition to the City of El Paso, El Paso County, Texas, recorded in Vol. 5, Pg. 56 and Vol. 11, Pg. 1541, Plat Records of El Paso County, Texas, and being more particularly described by metes and bound as follows:

Commencing at an existing city monument lying on the intersection of the centerline of Colfax Avenue and the Southerly right-of-way line of Gateway East Boulevard, said monument bears North 89° 30' 00" East a distance of 159.63 feet from the 5/8" rebar found for the northeast corner of Lot 8, Block 22, Brentwood Heights; Thence, South 89° 54' 27" East, a distance of 425.02 feet to the northeast corner of Block 20, Brentwood Heights, said point lying at the intersection of the southerly right-of-way line of Gateway East Boulevard and the westerly right-of-way line of Euclid Avenue; Thence South 00° 00' 00" East, along the westerly right-of-way line of Euclid Avenue, a distance of 364.19 feet to a set 1/2" iron pin with cap stamped TX2998, being the northeast corner of said unplatted portion of Block 20, Brentwood Heights and the TRUE POINT OF BEGINNING of this description;

THENCE, South 00° 00' 00" East, along the westerly right-of-way line of Euclid Avenue, a distance of 60.17 feet to a 1/2" iron pin with cap stamped "TX 2998" set for corner;

THENCE, North 90° 00' 00" West, a distance of 72.69 feet to a set 1/2" iron pin;

THENCE, North 30° 18' 00" West, a distance of 49.26 feet (50.44' Record) to a set 1/2" iron pin with cap stamped "TX 2998" lying on the southerly line of Tract 12, Elijah Bennett Survey No. 11;

THENCE, North 89° 30' 00" East, along said southerly line of Tract 12, a distance of 27.32 feet (27.90' Record) to a set 1/2" iron pin for a corner;

THENCE, North 00° 44' 00" West, along the westerly line of Block 20, Brentwood Heights, a distance of 17.40 feet to a 1/2" iron pin set for the northwest corner of said unplatted portion of Block 20, Brentwood Heights;

THENCE, North 90° 00' 00" East, along the northerly line of said unplatted portion of Block 20, Brentwood Heights, a distance of 70.50 feet to the TRUE POINT OF BEGINNING of this description.

Said parcel of land contains 0.1117 acres (4,866 sq. ft.) of land more or less.

A PLAT OF SURVEY OF EVEN DATE ACCOMPANIES THIS METES AND BOUND DESCRIPTION.

SLI ENGINEERING, INC.  
Consulting Engineers - Land Surveyors

Guillermo Licon  
Registered Professional Land Surveyor  
Texas License No. 2998



August 09, 2010; Job # 06-10-2926  
M&B/1638-A

GATEWAY BOULEVARD EAST

SYMBOL LEGEND

- OVERHEAD ELECTRIC — E —
- ELECTRIC POLE ⊙
- ELECTRIC POLE ANCHOR ⊙
- SANITARY SEWER MANHOLE ⊙
- WATER METER ⊙

C/L COLFAX AVE.

POINT OF COMMENCEMENT  
FOUND  
CITY MONUMENT

S89°54'27"E 425.02'

LOT 15

BRENTWOOD HEIGHTS  
BLOCK 20

TRACT 10  
E. BENNETT SVY 11

PARCEL "B", P.O.B.  
SET 1/2" IRON PIN  
W/CAP "TX 2998"

CONCRETE  
CINDERBLOCK  
WALL

LOT 4

ROCK WALL

CANOPY  
CONCRETE

LOT 3

N90°00'00"E  
71.14'

TRACT 11  
E. BENNETT SVY 11

LOT 2

337 EUCLID AVENUE  
3,541 SQUARE FEET  
0.0813 ACRES

ABANDONED  
SERVICE  
POLE

DIRT  
LOT 1

TRACT 12  
E. BENNETT SVY 11

S90°00'00"W 70.50'

UNPLATTED PORTION BLK 20  
BRENTWOOD HEIGHTS ADDITION

1-STORY BUILDING  
609 SQUARE FEET

333 EUCLID AVENUE  
4,866 SQUARE FEET  
0.1117 ACRES

DIRT



DOG KENNEL  
72.69'

UNPLATTED PORTION BLK 20  
BRENTWOOD HEIGHTS ADDITION

C/L ROSA  
STREET

C/L EUCLID AVE.

- NOTES:
1. A METES AND BOUNDS DESCRIPTION OF EVEN DATE ACCOMPANIES THIS PLAT OF SURVEY.
  2. SET 1/2" IRON WITH SLLI CAP STAMPED "TX 2998" ON ALL PROPERTY CORNERS UNLESS OTHERWISE INDICATED.
  3. BASIS OF BEARINGS: MAP OF HADLOCK SUBURBAN GARDENS RECORDED IN VOLUME 12, PAGE 20, PLAT RECORDS OF EL PASO COUNTY.

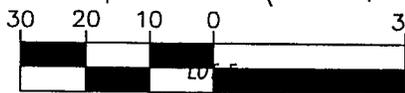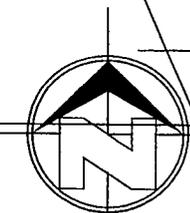

SCALE: 1"=30'

ACCORDING TO THE FEDERAL EMERGENCY MANAGEMENT AGENCY FLOOD INSURANCE RATE MAP COMMUNITY-PANEL NUMBER 480214-0040-B, DATED 10-15-82, THIS PROPERTY LIES IN FLOOD ZONE "C".

ZONE "C": AREAS OF MINIMAL FLOODING.

DUE TO INHERENT INACCURACIES OF FEMA OR FLOOD INSURANCE RATE MAPS THIS SURVEYOR DOES NOT CERTIFY TO THE ACCURACY OF LOCATIONS BASED ON SUCH MAPS. THIS FLOOD STATEMENT SHALL NOT CREATE LIABILITY ON THE PART OF THE SURVEYOR.

Copyright 2010 SLI Engineering, Inc.

This map and survey are being provided solely for the use of City of EL Paso and no license has been created, expressed or implied, to copy the surveys and/or map(s) except as necessary in conjunction with the original transaction. This transaction shall be effective within six (6) months from the date hereon August 09, 2010.



SLI ENGINEERING, INC.  
F-1902

PLAT OF SURVEY



SLI ENGINEERING, INC.  
CIVIL ENGINEERS  
LAND SURVEYORS  
LAND PLANNERS  
6600 WESTWIND DRIVE  
EL PASO, TEXAS 79912  
915-584-4457

JOB #: 06-10-2926 DR. BY: BW

SCALE: 1"=30' METES & BOUNDS  
DATE: 08/09/2010 DOCS. # 1638-A & # 1638-B

LOTS 1 AND 2 AND  
PORTION UNNUMBERED LOT  
BLOCK 20  
BRENTWOOD HEIGHTS,  
CITY OF EL PASO  
EL PASO COUNTY, TEXAS

CERTIFICATION  
I HEREBY CERTIFY THAT THE FOREGOING  
BOUNDARY AND IMPROVEMENT SURVEY WAS  
PERFORMED UNDER MY SUPERVISION AND IS  
TRUE AND CORRECT TO THE BEST OF MY  
KNOWLEDGE AND BELIEF.

GUILLERMO LICON, R.P.L.S.  
REGISTERED PROFESSIONAL LAND SURVEYOR  
TEXAS LICENSE NO. 2998

**EXHIBIT B**

**NOTICE OF CONFIDENTIALITY RIGHTS: IF YOU ARE A NATURAL PERSON, YOU MAY REMOVE OR STRIKE ANY OR ALL OF THE FOLLOWING INFORMATION FROM ANY INSTRUMENT THAT TRANSFERS AN INTEREST IN REAL PROPERTY BEFORE IT IS FILED FOR RECORD IN THE PUBLIC RECORDS: YOUR SOCIAL SECURITY NUMBER OR YOUR DRIVER'S LICENSE NUMBER.**

**GENERAL WARRANTY DEED**

Effective Date: \_\_\_\_\_, 2012

Grantor: **Raul C. Lucero and Lidia R. Lucero, husband and wife**

Grantor's Mailing Address: 5933 Macias Street, El Paso, Texas 79905-1927

Grantee: **THE CITY OF EL PASO, A MUNICIPAL CORPORATION**

Grantee's Mailing Address: City of El Paso, #2 Civic Center Plaza, El Paso County, El Paso, Texas 79901-1196

Consideration: TEN and 00/100 DOLLARS (\$10.00), and other valuable consideration, receipt of which is hereby acknowledged.

**Property (including any improvements):**

A portion of Lots 1 and 2 and a portion of unnumbered lot, Block 20, BRENTWOOD HEIGHTS ADDITION, an addition to the City of El Paso, El Paso County, Texas, according to the Plat thereof, recorded in Volume 5, Page 56 of the Plat Records of El Paso County, Texas and being more particularly described by metes and bounds in Exhibit "A" hereto and made a part hereof for all purposes.

**EXCEPTIONS TO CONVEYANCE AND WARRANTY:**

See the Exhibit "B" attached hereto and made a part hereof for all purposes.

**GRANT AND CONVEYANCE:**

Grantor, for the consideration and subject to the Exceptions to Conveyance and Warranty, GRANTS, SELLS, and CONVEYS to Grantee the Property, together with all and singular the rights and appurtenances thereto in any wise belonging, to have and hold it to Grantee, Grantee's successors and assigns forever. Grantor binds Grantor and Grantor's successors and assigns to

warrant and forever defend all and singular the property to Grantee and Grantee's successors and assigns against every person whomsoever lawfully claiming or to claim the same or any part thereof.

For the same Consideration, Grantor hereby grants, sells, conveys, assigns and delivers to Grantee, all right, title and interest, if any, of Grantor, as owner of the Property but not as owner of any other Property in and to (i) strips or gores, if any, between the Property and abutting properties, (ii) any land lying in or under the bed of any street, alley, road or right-of-way, opened or proposed, abutting or adjacent to the Property, (iii) if accepted by Grantee, any leases and rental agreements (whether written or verbal) that grant a possessory interest in or that otherwise grant rights with regard to the use of all or any portion of the Property, and (iv) any easements, rights of way, rights of ingress and egress or other interests in, on or to, any land, highway, street, road or avenue, open or proposed, in, on, across from, in front of, abutting, adjoining or otherwise appurtenant to the Property, as well as all other rights, privileges and appurtenances owned by Grantor and in any way related to the Property and other rights and interests of Grantor hereunder conveyed.

When the context of this instrument requires, singular nouns and pronouns will include the plural.

**EXECUTED** the \_\_\_\_ day of \_\_\_\_\_, 2012.

*[Signatures Being on Next Page]*

GRANTOR:

**Raul C. Lucero and Lidia R. Lucero, husband and wife**

By: \_\_\_\_\_  
Raul C. Lucero

By: \_\_\_\_\_  
Lidia R. Lucero

STATE OF TEXAS )

COUNTY OF EL PASO )

This instrument was acknowledged before me on the \_\_\_ day of \_\_\_\_\_, 2012, by Raul C. Lucero and Lidia R. Lucero.

GIVEN UNDER MY HAND AND SEAL OF OFFICE, this the \_\_\_ day of \_\_\_\_\_, 2012.

\_\_\_\_\_  
Notary Public in and for the State of Texas  
My Commission expires: \_\_\_\_\_

**EXHIBIT C**

**BILL OF SALE**

**Raul C. Lucero and Lidia R. Lucero**, husband and wife (“**Seller**”), in consideration of Ten and 00/00 Dollars (\$10.00), the receipt and sufficiency of which are hereby acknowledged, does hereby sell, assign, transfer, quit claim and set over to the **City of El Paso, Texas** (“**Buyer**”), all of the personal property described on Exhibit A attached hereto and made a part hereof (the “**Personal Property**”) located at, on and about the real estate located at 333 and 337 Euclid, El Paso, Texas (the “**Property**”).

TO HAVE AND TO HOLD the Personal Property unto Buyer and Buyer's successors and assigns forever.

Signed this this \_\_\_\_ day of \_\_\_\_\_, 2012.

**SELLER:**


Raul C. Lucero and Lidia R. Lucero,  
husband and wife

By: \_\_\_\_\_  
Raul C. Lucero

By: \_\_\_\_\_  
Lidia R. Lucero

## EXHIBIT A

***“Personal Property”*** means all (i) furnishings, furniture, appliances, equipment, machinery and other personal property owned by Seller and located on or used in connection with the ownership, maintenance or operation of the Land or the Improvements to which Buyer has given notice that it desires to take title; (ii) all plans and specifications, if any, in the possession of Seller which were prepared in connection with the construction or renovation of any of the Improvements; and (iii) all licenses, permits and warranties, if any, for the benefit of Seller, now in effect with respect to any portion of the Land or the Improvements.

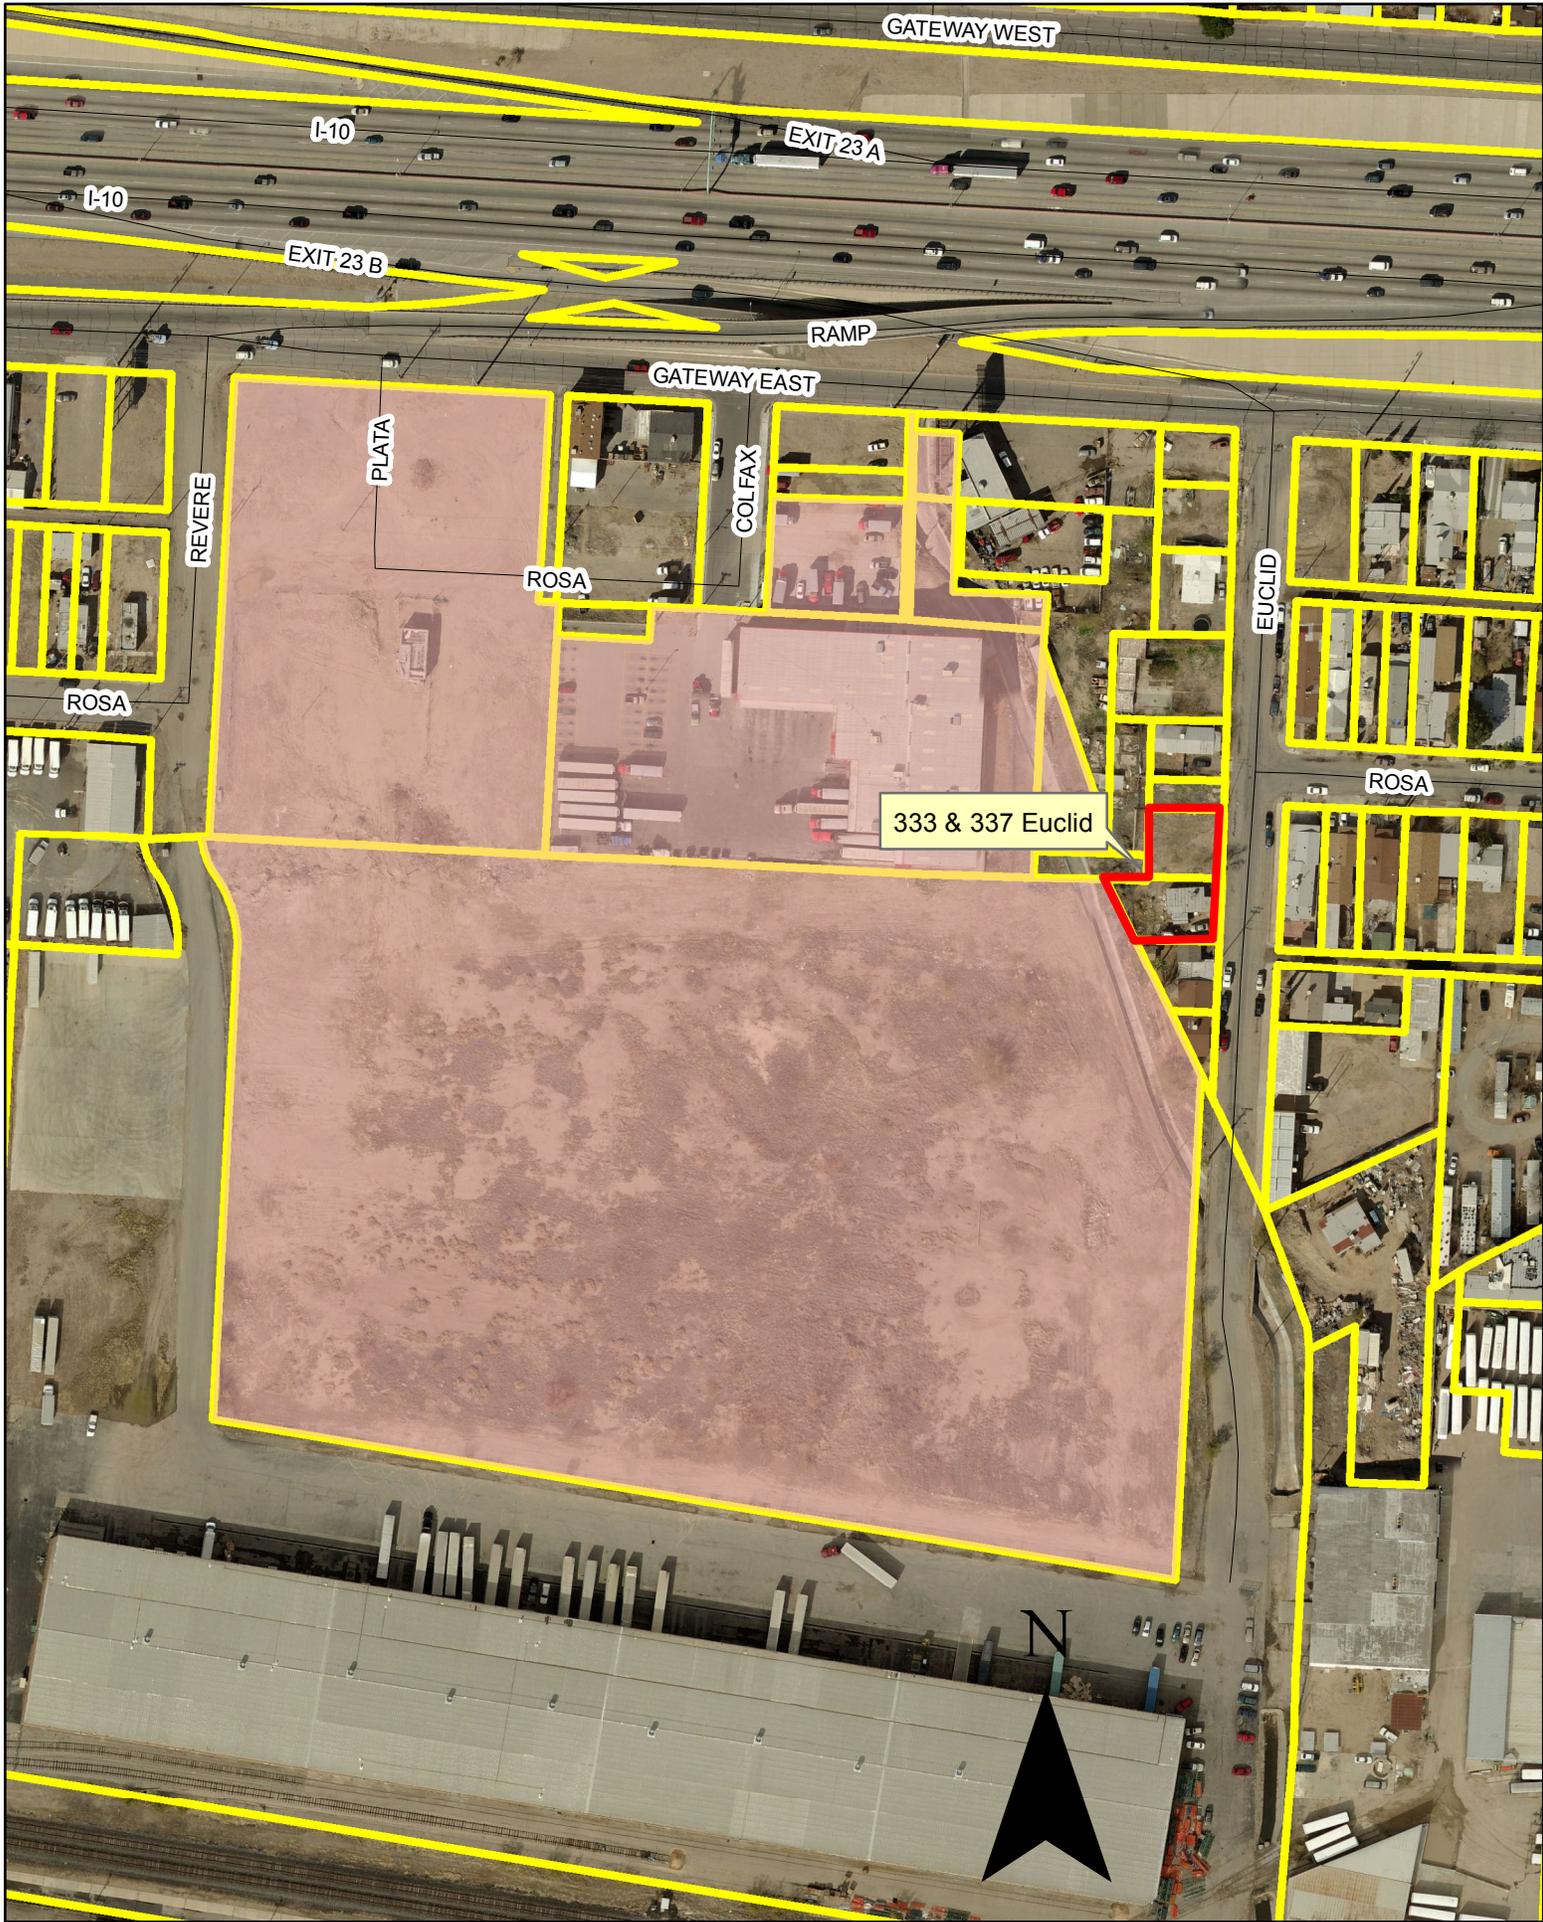

GATEWAY WEST

I-10

EXIT 23 A

I-10

EXIT 23 B

RAMP

GATEWAY EAST

REVERE

PLATA

COLFAX

EUCLID

ROSA

ROSA

ROSA

333 & 337 Euclid

N