

Dedicated to Outstanding Customer Service for a Better Community

S E R V I C E S O L U T I O N S S U C C E S S



DEPARTMENT: City Development Department
AGENDA DATE: Introduction 4/30/13; Public Hearing 5/7/13
CONTACT PERSON/PHONE: Nelson Ortiz, 541-4931
DISTRICT(S) AFFECTED: East ETJ, Adjacent to District 5

SUBJECT:
An ordinance annexing the following real property described as a portion of Cherrington Street, Southerly of Vista Del Sol Drive, within Gateway Estates, El Paso County, Texas. Subject Property: South of the Intersection of Vista Del Sol Drive and Cherrington Street, Property Owner: County of El Paso SUAX12-00001 (East ETJ)

BACKGROUND / DISCUSSION:
See attached report.

PRIOR COUNCIL ACTION:
N/A

AMOUNT AND SOURCE OF FUNDING:
N/A


BOARD / COMMISSION ACTION:
Development Coordinating Committee (DCC) – Approval
City Plan Commission (CPC) – Approval

*****REQUIRED AUTHORIZATION*****

LEGAL: (if required) N/A

FINANCE: (if required) N/A

DEPARTMENT HEAD: Mathew McElroy, Director
City Development Department

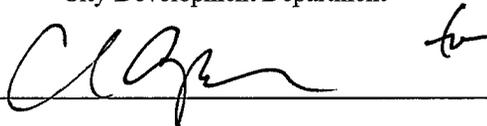

APPROVED FOR AGENDA:

CITY MANAGER: _____ DATE: _____

Mayor
John F. Cook

City Council

District 1
Ann Morgan Lilly

District 2
Susie Byrd

District 3
Emma Acosta

District 4
Carl L. Robinson

District 5
Dr. Michiel R. Noe

District 6
Eddie Holguin Jr.

District 7
Steve Ortega

District 8
Cortney Carlisle Niland

City Manager
Joyce A. Wilson



ORDINANCE _____

AN ORDINANCE ANNEXING THE FOLLOWING REAL PROPERTY DESCRIBED AS A PORTION OF CHERRINGTON STREET, SOUTHERLY OF VISTA DEL SOL DRIVE, WITHIN GATEWAY ESTATES, EL PASO COUNTY, TEXAS.

WHEREAS, County of El Paso, (owner of record), owners of approximately .35 acres of property, lying in the City of El Paso's East Extraterritorial Jurisdiction; the property more fully described in the attached metes and bounds description, identified as Exhibit "A", and survey of the property, identified as Exhibit "B" and made a part hereof by reference, and the County of El Paso request that this area be annexed into the El Paso City Limits; and,

WHEREAS, the attached Service Plan, identified as Exhibit "C", identifies the municipal services to be extended to this annexed area and adopted as part of this ordinance; and,

WHEREAS, the City of El Paso and the Owners have entered into an Annexation Agreement on January 2, 2013, attached as Exhibit "D", which governs the development of the property after the annexation; and,

WHEREAS, public hearings were held on April 1, 2013 and April 4, 2013 at which persons interested in the annexation were given the opportunity to be heard; and that no person voiced opposition to the annexation or Service Plan described as Exhibit "C";

NOW, THEREFORE, BE IT ORDAINED BY THE CITY COUNCIL OF THE CITY OF EL PASO:

That the boundaries of the CITY OF EL PASO are hereby extended so as to a Portion of Cherrington Street, Southerly of Vista Del Sol Drive, within Gateway Estates, El Paso County, Texas, more particularly described in Exhibit "A" and Exhibit "B".

Further, that the City of El Paso adopts the Service Plan described as Exhibit "C"; and that the annexation is subject to all terms and conditions of the Annexation Agreement, entered into on January 2, 2013.

PASSED AND APPROVED this _____ day of _____, 2013.

THE CITY OF EL PASO

ATTEST:

John F. Cook
Mayor

Richarda Duffy Momsen
City Clerk

APPROVED AS TO FORM:

Karla Nieman
Assistant City Attorney

APPROVED AS TO CONTENT:

Mathew S. McElroy, Director
City Development Department

Exhibit "A"

Barragan & Associates Inc.

Land Planning & Land Surveying

10950 Pellicano Dr., Building "F", El Paso, Texas 79935 Ph. (915) 591-5709 Fax(915) 591-5706

**METES AND BOUNDS DESCRIPTION
(CHERRINGTON STREET)**

DESCRIPTION a parcel of land being a portion of Cherrington Street, Southerly of Vista Del Sol Drive, within Gateway Estates, El Paso County Texas, according to the plat thereof on file in volume 41, pages 13, 13A, and 13B, Plat of Records of El Paso County, Texas and being more particularly described by metes and bounds as follows:

COMMENCING for reference at a found Concrete Monument in the centerline of Loop 375 (No Brass Cap) at Station 240+24.50 (Original 2" Pipe McCombs corner replaced with MKR. And G.P. noted on TxDot Plans (Now Removed)), from WHENCE a found 1/2" Iron Rod as called for in Volume 2827, Page 277, bears S 89°59'56" E (Bearing Basis), along the Southerly line of Gateway Estates, a distance of 2656.22 feet; THENCE, S 89°59'56" E, along said Southerly line, a distance of 5309.09 feet, as called by the plat of Gateway Estates, to a point on the Southeasterly corner Gateway Estates, said point also being the POINT OF BEGINNING of this survey;

THENCE, N 89°59'56" W, along said Southerly line of said Gateway Estates, a distance of 60.00 feet to a point;

THENCE, N 00°31'55" W, along the Westerly right-of-line of Cherrington Street, a distance of 230.20 feet to a point;


THENCE, 31.23 feet along the arc of a curve to the left, with a radius of 20.00 feet, an interior angle of 89°28'01", and a chord which bears N 45°15'56" W, a distance of 28.15 feet to a point on the Southerly right-of-way line of Vista Del Sol Drive;

THENCE, S 89°59'56" E, a distance of 79.82 feet to a point on the Easterly right-of-way line of Cherrington Street;

THENCE, S 00°31'55" E, along said right-of-way line, a distance of 250.01 feet to the POINT OF BEGINNING of this parcel of land and containing in all 0.35 acres of land more or less.

Notes:

1. Bearings recited herein are based on the filed plat for Gateway Estates.
2. A Plat of Survey of even date accompanies this Description.
3. This description does not intent to be a subdivision process, for owner purposes only. Not to be used to convey property.
4. This property is subject to easements and restrictions whether of record or not.
5. No corners set, based on record information.
6. Found concrete monument by previous survey.

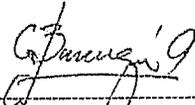

 Benito Barragan TX R.P.L.S. 5615, April 09, 2012
 Portion of Cherrington Street



EXHIBIT "C"

CITY OF EL PASO ANNEXATION SERVICE PLAN

INTRODUCTION

This Service Plan (Plan) is made by the City of El Paso, Texas (City) pursuant to Chapter 43 of the Texas Local Government Code. This Plan is made specifically for a 0.35-acre property located in the City's East Extraterritorial Jurisdiction (ETJ). A portion of Cherrington Street, Southerly of Vista Del Sol Drive, within Gateway Estates, El Paso County, Texas. The area is more specifically described by metes and bounds in Exhibit "A" and the survey Exhibit "B", which are attached to the annexation ordinance of which this Plan is a part.

EFFECTIVE TERM

This Plan shall be in effect for a ten-year period commencing on the effective date of the annexation, unless otherwise stated in this Plan. Renewal of the Plan shall be at the option of the City. Such option may be exercised by the adoption of an ordinance by the City Council, which refers to this Plan and specifically renews this Plan for a stated period of time.

INTENT

It is the intent of the City of El Paso that services under this Plan shall provide full municipal services in accordance with State law and the Annexation Agreement entered into by the property owners and the City, such agreement being identified as Exhibit "D" and is attached to the annexation ordinance.

The City reserves the right guaranteed to it by Section 43.056(h) Texas Local Government Code, to amend this Plan if the City Council determines that changed conditions or subsequent occurrence or any other legally sufficient circumstances exist under the Local Government Code, or other Texas laws to make this Plan unworkable or obsolete or unlawful.

SERVICE COMPONENTS

This Plan includes three service components: (1) Immediate Services Program, (2) Additional Services, and (3) a Capital Improvement Program.

As used in this Plan, providing services includes having services provided by any method or means by which the City extends municipal services to any other area of the City. This may include causing or allowing private utilities; governmental entities and other public service organizations to provide such services by contract, in whole or in part. It may also include separate agreements with associations or similar entities.

1. Immediate Services Program

The following services will be provided in the annexation area immediately upon the effective date of the annexation, unless otherwise noted.

- a. Police Protection. The El Paso Police Department will provide protection and law enforcement services in the annexation area on the effective date of annexation. These services include:
 - normal patrols and responses;

- handling of complaints and incident reports;
 - special units, such as, traffic enforcement, criminal investigations, narcotics, gang suppressions, and special weapons and tactics team.
- b. Fire Protection. The El Paso Fire Department will provide emergency and fire prevention services in the annexation area, on the effective date of annexation. These services include:
- fire suppression and rescue;
 - emergency medical services;
 - hazardous materials mitigation and regulation;
 - emergency prevention and public education efforts;
 - construction plan review;
 - inspections.
- c. Solid Waste Collection. The El Paso Solid Waste Management Department will provide solid waste collection services in the annexation area on the effective date of annexation. Services currently provided in the City for single-family residences include:
- garbage collection - once a week in accordance with established policies of the City;
 - dead animal collection - dead animals are removed from roadways upon request.
- Commercial garbage collection service for businesses, multi-family residences, and mobile home parks is available on a subscription basis from the City or private service providers.
- d. Maintenance of Water and Wastewater Facilities. The City's Public Service Board/El Paso Water Utilities (EPWU) will maintain water and wastewater facilities in the annexed area that are not within the service area of another water or wastewater utility and as governed by their Rules and Regulations.
- e. Maintenance of Roads and Streets, Including Street Lighting. The City's Public Works Department will maintain public streets over which the City has jurisdiction. These services include:
- emergency pavement repair;
 - ice and snow monitoring of major thoroughfares
 - repair maintenance of public streets on as-needed basis and in accordance with established policies of the City.
- f. Maintenance of Parks, Playgrounds, and Swimming Pools. No public recreation facilities will be located within the annexation area however, the nearest public neighborhood park is located within 2,175 feet of the annexed area.

2. Additional Services

Certain services, in addition to the above services, will be provided within the annexation area. They are as follows:

- a. Drainage Services. El Paso Water Utilities Public Service Board will provide drainage maintenance in the annexation area in accordance with established policies of the City. Services include:

- maintenance of existing public ponding areas and retention dams;
- storm sewer maintenance;
- emergency spills and pollution complaints response related to storm drainage systems;

The following services will be provided by the City Development's Land Development Division:

- watershed development review and inspection;
 - flood plain office (information relating to flood plains).
- Library Department. All library services now provided to areas inside the City will be provided to the annexed area on the effective date of annexation in accordance with the City's existing policies and regulations.
 - Development Services Department. All inspection services now provided within the City, including building, electrical, plumbing, gas, engineering, housing, and environmental will be extended to the annexed area on the effective date of annexation.
 - City-County Health Department. All of the City-County Health services codes and regulations will be extended to the annexed area on the effective date of annexation
 - Planning and Zoning. The planning and zoning jurisdiction of the City will be extended to the annexed area on the effective date of annexation. All land annexed shall be classified in the R-F zoning district pending a public hearing by the City Plan Commission on the appropriate zoning classification and action by the City Council. Such hearing shall be held within sixty days after the effective date of annexation and such action shall be taken by the City Council within thirty days after the last adjournment of the public hearing.
 - Other Services. All other City Departments with jurisdiction in the area will provide services according to established City policies and procedures.

3. Capital Improvements Program

The City will initiate the construction of capital improvements necessary for providing municipal services for the annexation area as necessary. Any such construction or acquisition shall begin within two years of the effective date of the annexation and shall be substantially completed within 4 1/2 years after that date. Construction of any capital improvement within the annexation area will be done accordance with the established policies of the City.

- Police Protection. No capital improvements are necessary to serve the annexed area.
- Fire Protection. No capital improvements are necessary to serve the annexed area.
- Solid Waste Collection. No capital improvements are necessary to serve the annexed area.
- Water and Wastewater Facilities. Water and wastewater service will be provided in accordance with the El Paso Water Utility's Rules and Regulations. Capital improvements will be initiated pursuant to the facilities plan for the annexed area.

Water and Wastewater services to new subdivisions will be provided according to the standard policies and procedures of the El Paso Water Utilities, which may require the developer of a new subdivision to install water and wastewater utility lines. The extension of water and sewer service will be provided in accordance with the adopted Rules and Regulations of the El Paso Water Utilities.

- e. Roads and Streets. No road or street related capital improvements are necessary at this time. In general, the City will acquire control and jurisdiction of all public roads and public streets within the annexation area upon annexation. Future extensions of roads or streets and future installation of related facilities, such as traffic control devices, will be governed by the City's standard policies and procedures.
- f. Parks, Playgrounds and Swimming Pools. No capital improvements are necessary to serve the annexed area.
- g. Drainage Facilities. No capital improvements are necessary to serve the annexed area
- h. Street Lighting. It is anticipated that the developer of new subdivisions in the area will install public street lighting in accordance with the City's standard policies and procedures. In other cases, the City will install public street lighting in the annexation area upon request in accordance with established street lighting policies of the City.
- i. Other Publicly Owned Facilities, Building or Services: In general, other City functions and services, and the additional services described above can be provided for the annexation area by using existing capital improvements. Additional capital improvements are not necessary to provide City services.
- j. Capital Improvement Planning. The annexation area will be included with other territory in connection with planning for new or expanded facilities, functions, and services in accordance with established policies of the City.

AMENDMENT: GOVERNING LAW

This Plan may not be amended or repealed except as provided by the Texas Local Government Code or other controlling law. Neither changes in the methods or means of implementing any part of the service programs nor changes in the responsibilities of the various departments of the City shall constitute amendments to this Plan, and the City reserves the right to make such changes. This Plan is subject to and shall be interpreted in accordance with the Constitution and laws of the United States of America and the State of Texas, the Texas Local Government Code, and the orders, rules regulations of governmental bodies and officers having jurisdiction.

FORCE MAJEURE

In case of an emergency, such as force majeure as that term is defined in this Plan, in which the City is forced to temporarily divert its personnel and resources away from the annexation area for humanitarian purposes or protection of the general public, the City obligates itself to take all reasonable measures to restore services to the annexation area of the level described in this Plan as soon as possible. Force Majeure shall include, but not be limited to, acts of God, acts of the public enemy, war, blockages, insurrection, riots, epidemics, landslides, lightning, earthquakes, fires, storms, floods, washouts, droughts, tornadoes, hurricanes, arrest and restraint of government, explosions, collisions, and other inability of the City, whether similar to those enumerated or otherwise, which is not within the control of the City. Unavailability or shortage of funds shall not constitute Force Majeure.

2. Property is to be used for Right of way purposes only (extension and improvements to Cherrington Street).
3. Trees are to be placed 30-ft on center, on average, within the parkway of Cherrington Street per the current landscape standards in Chapter 18.46, Article IV of the El Paso Municipal Code.

Three: Owner hereby agrees that within 90 days of the passage of the ordinance annexing Property, Owner shall apply for a subdivision plat in accordance with the procedures of Title 19 (Subdivisions) of the Code.

Four: In addition to any other fees required by the Public Service Board Regulations, Owner agrees to pay a water and wastewater annexation fee to the El Paso Water Utilities-Public Service Board for each three-quarter inch (3/4") equivalent water meter that is connected to the public water system as follows:

EASTSIDE ANNEXATION FEES

<u>Meter Size</u>	<u>Water</u> (Dollars)	<u>Wastewater</u> (Dollars)
Less than 1"	656.00	380.00
1"	1,618.00	938.00
1 1/2"	3,281.00	1,901.00
2"	5,249.00	3,042.00
3"	10,498.00	6,084.00
4"	16,404.00	9,506.00
6"	32,807.00	19,012.00
8"	61,241.00	35,489.00
10"	87,487.00	50,699.00

The water and wastewater annexation fee shall be increased by three (3) percent on March 1, 2011, and each year thereafter, compounded annually. Payment of the water and wastewater annexation fee shall be due at the time of application for water and wastewater connection to the system. Existing water and wastewater connections are not subject to these fees.

Five: Owner shall provide the City with one (1) mylar and three (3) paper prints of a current aerial map of the Property depicting the condition of the Property at the time of annexation to the City. Such aerial, and any other evidence necessary to demonstrate the existence of any non-

conforming lot, use or structure on the Property at the time of annexation, shall be provided by the Owner within thirty (30) days from passage of the ordinance annexing Property to the City. The aerial and other evidence shall be submitted to the Zoning Administrator in the Development Services Department of the City for validation of such non-conforming lot, use, or structure within the Property.

Notice: Any formal notice or other communication ("Notice") required to be given by one party to the other under this Agreement shall be given in writing, addressed to the Party to be notified at the address set forth below, by (i) delivering the same in person, (ii) depositing the same in the United States Mail, certified or registered, return receipt requested, postage prepaid, (iii) depositing the same with Federal Express or with another nationally recognized courier service guaranteeing "next day delivery," or (iv) sending the same by telefax with confirming copy sent by certified or registered mail. For the purpose of notice, the addresses of the Parties, until changed as provided below, shall be as follows:

- (1) CITY: City of El Paso
Attn: City Manager
2 Civic Center Plaza
El Paso, Texas 79901

Copy to: City Clerk
Same Address as above

OWNER: County of El Paso
500 E. San Antonio
El Paso, TX 79901

The Parties shall have the right from time to time to change their respective addresses, and each shall have the right to specify as its address any other address within the United States of America by giving at least five (5) days written notice to the other Party. If any date or any period provided in this agreement ends on a Saturday, Sunday, or legal holiday, the applicable period for calculating the notice shall be extended to the first business day following such Saturday, Sunday, or legal holiday.

Successors and Assigns: This Agreement is a restriction, condition and covenant running with the Property and a charge and servitude thereon, and shall be binding upon and inure to the benefit of the parties hereto, and their heirs, successors and assigns of all or any part of the Property. Any future conveyance of the Property shall contain the restrictions, conditions and covenants and shall embody this Agreement by express reference; provided, however, this Agreement shall not be binding on, and shall not create any encumbrance to title as to, any end-buyer of a fully developed and improved lot within the Property, except for land-use regulations that may apply to a specific lot.

Remedies: This Agreement shall be enforceable in any court of competent jurisdiction by any of the parties or by an appropriate action at law or in equity to secure the performance of the restrictions, conditions and covenants herein contained. In the event a Party (the "Defaulting Party") commits a breach of this Agreement, the other Party (the "Non-Defaulting Party"), shall, prior to bringing suit or pursuing any other remedy, provide written notice of such breach to the Defaulting Party. Following receipt of such notice, the Defaulting Party shall have thirty (30) days within which to cure the breach. If the breach cannot be cured within such thirty- (30-) day

period, the Defaulting Party shall commence to cure such breach within said period and thereafter diligently continue such cure to completion. In the event the Defaulting Party fails to cure the breach within said period, then the Non-Defaulting Party may pursue any remedy provided at law or in equity.

Force Majeure: In the event that any Party is rendered unable, wholly or in part, by force majeure to carry out any of its obligations under this Agreement, it is agreed that on such Party's giving of notice and the full particulars of such force majeure in writing to the other Party as soon as possible after the occurrence of the cause relied upon, then the obligations of the Party giving such notice, to the extent it is affected by force majeure and to the extent that due diligence is being used to resume performance at the earliest practicable time, shall be suspended during the continuance of any inability but for no longer period. The term "force majeure" as used herein, shall include, but not be limited to, acts of God, strikes, lockouts or other industrial disturbances, acts of the public enemy, war, terrorism, blockades, insurrections, riots, epidemics, landslides, lightning, earthquakes, fires, storms, floods, washouts, droughts, tornadoes, hurricanes, arrests and restraints of governments and people, explosions, breakage or damage to machines or pipelines and any other incapacities of either Party, whether similar to those enumerated or otherwise, and not within the reasonable control of the Party claiming such inability.

Severability: If any provision of this Agreement is held invalid by a court of competent jurisdiction, such provision shall be deemed to be excised herefrom, and the invalidity thereof shall not affect any of the other provisions contained herein, provided that any invalid provisions are not deemed by the City or the Owner to be material to the overall purpose and operation of this Agreement. If the City or Owner determines that the invalid provision is material, then, if the City has made such determination, the City shall have the option to disannex the Property. If the Owner has made such determination, the Owner shall have the option to terminate this Agreement. Such judgment or decree shall relieve the City and the Owner from performance under such invalid provision of this Agreement.

Entire Agreement: This Agreement contains the entire agreement of the Parties, and there are no other agreements or promises, oral or written, between the Parties regarding the subject matter of this Agreement. This Agreement may be amended only by written agreement signed by the Parties.

Governing Law, Jurisdiction & Venue: This Agreement shall be governed by and construed in accordance with the laws of the State of Texas, as it applies to contracts performed within the State of Texas and without regard to any choice of law rules or principles to the contrary. The Parties acknowledge that this Agreement is performable in El Paso County, Texas and hereby submit to the jurisdiction of the courts of that County, and hereby agree that any such Court shall be a proper forum for the determination of any dispute arising hereunder.

No Third-Party Beneficiary: This Agreement is not intended, nor will it be construed, to create any third-party beneficiary rights in any person or entity who is not a Party, unless expressly otherwise provided.

Waiver: Any failure by a Party hereto to insist upon strict performance by the other Party of any material provision of this Agreement shall not be deemed a waiver

thereof or of any provision hereof, and such Party shall have the right at any time thereafter to insist upon strict performance of any and all of the provisions of this Agreement.

Reservation of Rights: to the extent not inconsistent with this Agreement, each Party reserves all rights, privileges, and immunities under applicable laws.

Further Documents: Each Party agrees that at any time after execution of this Agreement, it will upon request of the other Party, execute and deliver such further documents and do such further acts and things as the other Party may reasonably request in order to effect the terms of this Agreement.

Incorporation of Exhibits and Other Documents by Reference: All exhibits and other documents attached to or referred to in this Agreement are incorporated herein by reference for the purposes set forth in this Agreement.

Effect of State and Federal Laws: Notwithstanding any other provisions of this Agreement, each Party in carrying out the terms of this Agreement shall comply with all applicable State and Federal laws.

Headings: The headings as to contents of particular articles or sections herein are inserted only for convenience, and they are in no way to be construed as a limitation on the scope of the particular articles or sections to which they refer.


Ambiguities: In the even of any ambiguity in any of the terms of this Agreement, it shall not be construed for or against any Party on the basis that such Party did or did not author the same.

Counterparts: It is understood and agreed that this Agreement may be executed in any number of counterparts, each which shall be deemed an original for all purposes.

Authority for Execution: Each Party hereby certifies, represents, and warrants that the execution of this Agreement has been duly authorized.

IN WITNESS WHEREOF, the parties have hereunto set their hands and seals and have caused this instrument to be executed by their duly authorized officials and the corporate seal affixed hereto, all on the day and year first above written.

THE CITY OF EL PASO

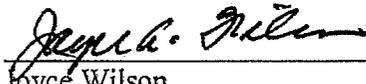


Joyce Wilson
City Manager

APPROVED AS TO FORM:



Karla Niema
Assistant City Attorney

APPROVED AS TO CONTENT:

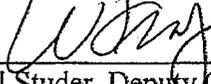

Bill Studer, Deputy City Manager
Development & Infrastructure Services

ACKNOWLEDGMENT AND ACCEPTANCE ON FOLLOWING PAGE


CITY CLERK DEPT.
2012 DEC 18 PM 3:58

ACKNOWLEDGEMENT

STATE OF TEXAS)
COUNTY OF EL PASO)

This instrument was acknowledged before me on the 2nd day of January 2012, ^{3rd}
by Joyce Wilson, as City Manager of the City of El Paso, Texas

Irma Marie Lopez
Notary Public, State of Texas

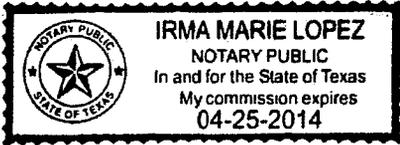

Notary's Printed or Typed Name

My Commission Expires:

ACCEPTANCE

The above Agreement, with all conditions thereof, is hereby accepted this 26th
day of November, 2012.


Owner(s): County of El Paso
By: Veronica Escobar

Title: County Judge
County of El Paso

ACKNOWLEDGEMENT

STATE OF TEXAS)
COUNTY OF EL PASO)

This instrument was acknowledged before me on the 3rd day of December 2012,
by Veronica Escobar, as County Judge of County of El Paso.

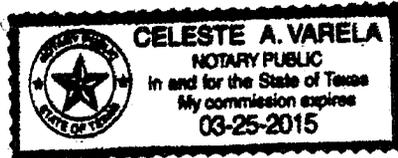

Celeste Varela
Notary Public, State of Texas
Notary's Printed or Typed Name

3-25-2015
My Commission Expires:

CITY CLERK DEPT.
2012 DEC 18 PM 3:58

Exhibit A
Metes and Bounds Description

Barragan & Associates Inc.

Land Planning & Land Surveying

10950 Pellicano Dr., Building "F", El Paso, Texas 79935 Ph. (915) 591-5709 Fax(915) 591-5706

METES AND BOUNDS DESCRIPTION
(CHERRINGTON STREET)

DESCRIPTION a parcel of land being a portion of Cherrington Street, Southerly of Vista Del Sol Drive, within Gateway Estates, El Paso County Texas, according to the plat thereof on file in volume 41, pages 13, 13A, and 13B, Plat of Records of El Paso County, Texas and being more particularly described by metes and bounds as follows:

COMMENCING for reference at a found Concrete Monument in the centerline of Loop 375 (No Brass Cap) at Station 240+24.50 (Original 2" Pipe McCombs corner replaced with MKR. And G.P. noted on TxDot Plans (Now Removed)), from **WHENCE** a found 1/2" Iron Rod as called for in Volume 2827, Page 277, bears S 89°59'56" E (Bearing Basis), along the Southerly line of Gateway Estates, a distance of 2656.22 feet; **THENCE**, S 89°59'56" E, along said Southerly line, a distance of 5309.09 feet, as called by the plat of Gateway Estates, to a point on the Southeasterly corner Gateway Estates, said point also being the **POINT OF BEGINNING** of this survey;

THENCE, N 89°59'56" W, along said Southerly line of said Gateway Estates, a distance of 60.00 feet to a point;

THENCE, N 00°31'55" W, along the Westerly right-of-line of Cherrington Street, a distance of 230.20 feet to a point;


THENCE, 31.23 feet along the arc of a curve to the left, with a radius of 20.00 feet, an interior angle of 89°28'01", and a chord which bears N 45°15'56" W, a distance of 28.15 feet to a point on the Southerly right-of-way line of Vista Del Sol Drive;

THENCE, S 89°59'56" E, a distance of 79.82 feet to a point on the Easterly right-of-way line of Cherrington Street;

THENCE, S 00°31'55" E, along said right-of-way line, a distance of 250.01 feet to the **POINT OF BEGINNING** of this parcel of land and containing in all 0.35 acres of land more or less.

Notes:

1. Bearings recited herein are based on the filed plat for Gateway Estates.
2. A Plat of Survey of even date accompanies this Description
3. This description does not intent to be a subdivision process, for owner purposes only. Not to be used to convey property.
4. This property is subject to easements and restrictions whether of record or not.
5. No corners set, based on record information.
6. Found concrete monument by previous survey.

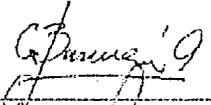

Benito Barragan T&R P.L.S. 5615, April 09, 2012
Portion of Cherrington Street

Dedicated to Outstanding Customer Service for a Better Community

S E R V I C E S O L U T I O N S S U C C E S S



MEMORANDUM

DATE: April 23, 2013

TO: The Honorable Mayor and City Council
Joyce A. Wilson, City Manager

FROM: Nelson Ortiz, Planner

SUBJECT: Annexation SUAX12-00001 (Southwest of the intersection of Vista Del Sol Drive and Cherrington Street)

On January 2, 2013, an Annexation Agreement for the subject property was made and entered between the City of El Paso and County of El Paso.

The proposed annexation was scheduled for the City Plan Commission (CPC), on April 4, 2013. The CPC recommended **approval** for the proposed annexation and service plan.

The recommendation is based on the determination that the annexation is in the best interest, health, safety and welfare of the public in general; and will have no effect on the natural environment, social economic conditions, and property values in the vicinity and the city as a whole.

Mayor
John F. Cook

City Council

District 1
Ann Morgan Lilly

District 2
Susie Byrd

District 3
Emma Acosta

District 4
Carl L. Robinson

District 5
Dr. Michiel R. Noe

District 6
Eddie Holguin Jr.

District 7
Steve Ortega

District 8
Cortney Carlisle Niland

City Manager
Joyce A. Wilson



Two Civic Center Plaza – 5th Floor · El Paso, Texas 79901
Phone (915) 541-4622 · Fax (915) 541-4799



City of El Paso – City Plan Commission Staff Report

Case No SUAX12-00001
Application Type Annexation and Service Plan
CPC Hearing Date April 4, 2013
Staff Planner Nelson Ortiz, 541-4931, Ortiznx@elpasotexas.gov

Location South of the intersection of Vista Del Sol Drive and Cherrington Street
Legal Description A portion of Cherrington Street, Southerly of Vista Del Sol Drive, within Gateway Estates, El Paso County, Texas

Acreage 0.35 acre
Rep District Adjacent to District 5
Existing Use Vacant
Existing Zoning East ETJ
Proposed Zoning R-F (Ranch-Farm)

Property Owner County of El Paso
Applicant CEA Group
Representative CEA Group

Distance to Park: 6,497 feet (Paseo Del Sol Park)
Distance to School: 10,645 feet (John Drugan Elementary School)

SURROUNDING ZONING AND LAND USE

North: ETJ, Industrial Site/ Vacant
South: R-3 (Residential)/ Vacant
East: ETJ / Vacant
West: ETJ/ Vacant

THE PLAN FOR EL PASO DESIGNATION: O6 (Potential Annexation)

NEIGHBORHOOD ASSOCIATIONS: None

General Information:

The applicant is requesting annexation of vacant land within the City of El Paso's Extra Territorial Jurisdiction (ETJ) and approval of a service plan in conjunction with the approved Annexation Agreement dated January 2, 2013. The subject property is approximately .35 acre and is currently vacant. Under the terms of the approved agreement, the subject property will be zoned to R-F (Ranch Farm) at the time of annexation.

The property will serve as an additional and necessary point of connection for land within the Paseo Del Sol Land Study (Mesquite Trails Subdivisions).

Neighborhood Input:

Notice of the public hearings were mailed to all property owners within 300 feet of this proposed annexation and published in the El Paso Times in accordance with the Texas Local Government Code. Planning did not receive any calls or letters in support or opposition.

DCC Recommendation:

The Development Coordinating Committee provides the following comments:

City Development Department - Planning Division:

Planning has no objection to the annexation request. The Service Plan shall be approved with the ordinance approving the annexation in accordance with the Texas Local Government Code 43.056. Planning recommends approval of this request.

City Development Department - Building Permits and Inspections:

No comments received.

City Development Department - Land Development

No Objection.

Department of Transportation:

No comments received.

Fire Department:

No comments received.

El Paso Police Department:

A field check was conducted and it appears the development will not have a negative impact on the community.

Parks:

No comments received.

El Paso Water Utilities:

We have reviewed the service plan described above and provide the following comments:

1. The subject property is located within the City of El Paso Eastside Impact Fee Service Area. Impact fees will be assessed and collected by EPWU after the El Paso Water Utilities receives an application for water and sanitary sewer services.
2. The annexation agreement should not reflect the annexation fee table on Section Three.
3. Before EPWU can provide services, the property has to be excluded from the limits of the Horizon MUD.

General:

4. There are no water mains on the vicinity of Cherrington Street.
5. There is an existing 42-inch diameter sewer interceptor located approximately 5-feet east of the eastern right-of-way line of Cherrington Street. No direct service connections are allowed to this sewer main as per the El Paso Water Utilities – Public Service Board Rules and Regulations.

Sun Metro:

Sun Metro has reviewed the supplied annexation case and has the following recommendations:

- Sun Metro does not oppose this request.
- Sun Metro requests that 11' be the minimum width for future lanes of travel.

County of El Paso:

No comments received.

EPWU Stormwater Division:

We have reviewed the Annexation Service Plan described above and provide the following comments:

Exhibit "C" – City of El Paso Annexation Service Plan

1. Under service component (2) Additional Services, (a) Drainage Services, El Paso Water Utilities Public Service Board will provide drainage maintenance in the annexation area in accordance with establish policies of the City. Services include:

- Maintenance of existing public ponding areas and retention dams;
- Storm sewer maintenance;
- Emergency spills and pollution complaints response related to storm drainage systems;

The following services will be provided by the City Development's Land Development Division:

- Watershed development review and inspection;
- Flood plain office (information relating to flood plains.)

Environmental Services:

No comments received.


Attachments

Attachment 1: Location Map

Attachment 2: Aerial

Attachment 3: Draft Ordinance

Attachment 1: Location Map

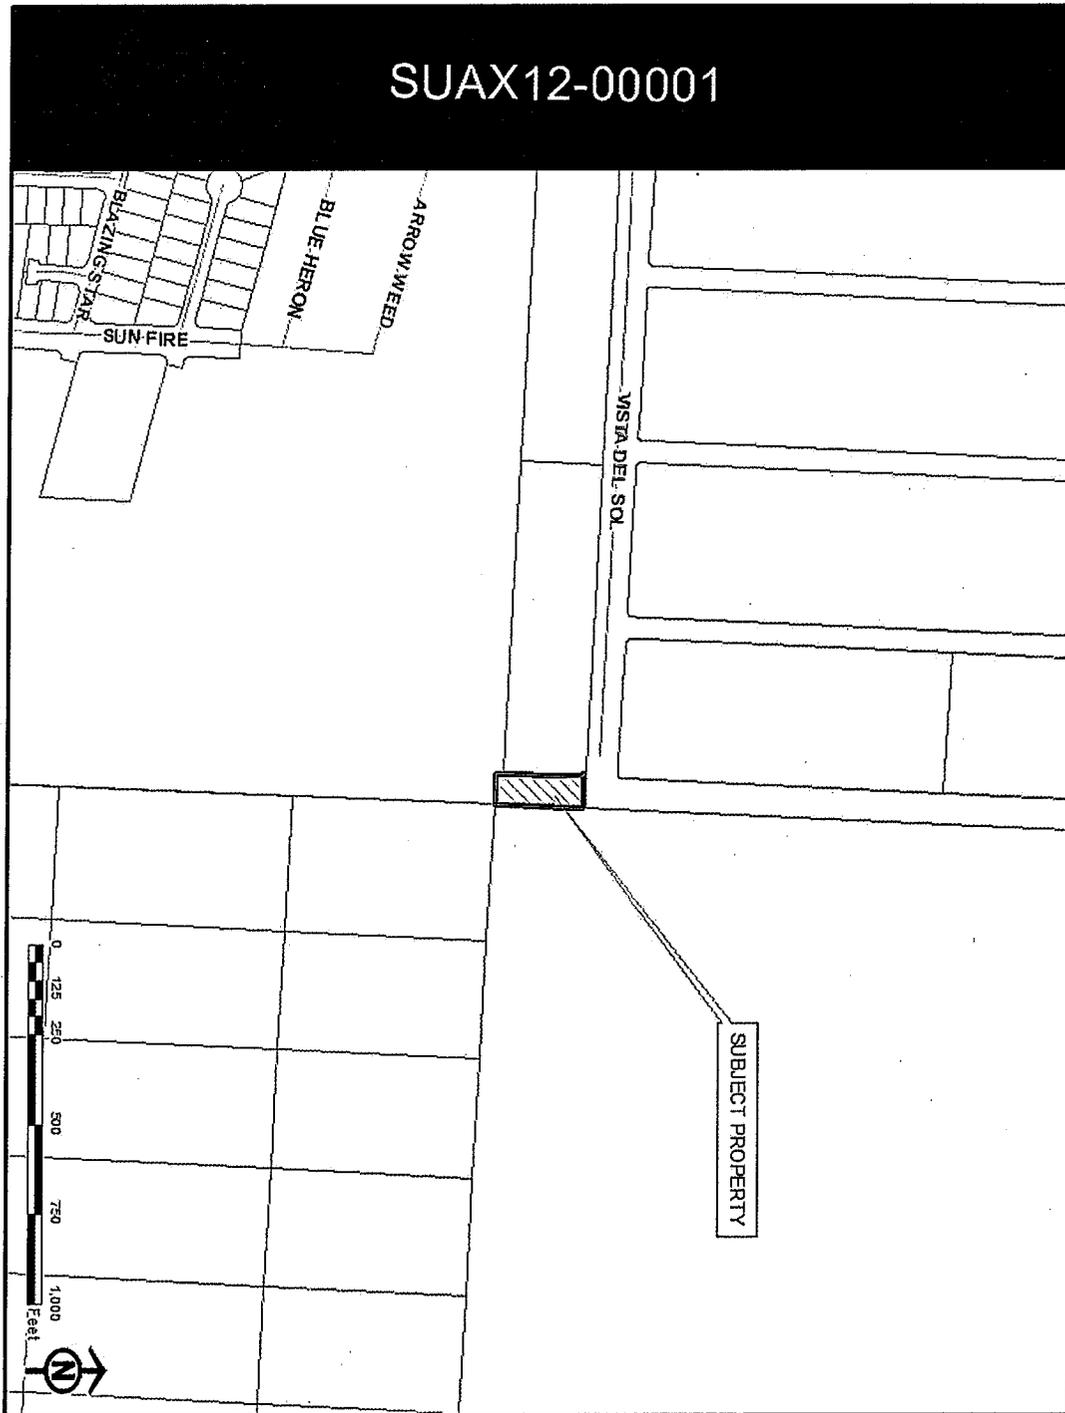



Attachment 3: Draft Ordinance

ORDINANCE _____

AN ORDINANCE ANNEXING THE FOLLOWING REAL PROPERTY DESCRIBED AS A PORTION OF CHERRINGTON STREET, SOUTHERLY OF VISTA DEL SOL DRIVE, WITHIN GATEWAY ESTATES, EL PASO COUNTY, TEXAS.

WHEREAS, County of El Paso, (owner of record), owners of approximately .35 acres of property, lying in the City of El Paso's East Extraterritorial Jurisdiction; the property more fully described in the attached metes and bounds description, identified as Exhibit "A", and survey of the property, identified as Exhibit "B" and made a part hereof by reference, and the County of El Paso request that this area be annexed into the El Paso City Limits; and,

WHEREAS, the attached Service Plan, identified as Exhibit "C", identifies the municipal services to be extended to this annexed area and adopted as part of this ordinance; and,

WHEREAS, the City of El Paso and the Owners have entered into an Annexation Agreement on January 2, 2013, attached as Exhibit "D", which governs the development of the property after the annexation; and,

WHEREAS, public hearings were held on April 1, 2013 and April 4, 2013 at which persons interested in the annexation were given the opportunity to be heard; and that no person voiced opposition to the annexation or Service Plan described as Exhibit "C";

NOW, THEREFORE, BE IT ORDAINED BY THE CITY COUNCIL OF THE CITY OF EL PASO:

That the boundaries of the CITY OF EL PASO are hereby extended so as to a Portion of Cherrington Street, Southerly of Vista Del Sol Drive, within Gateway Estates, El Paso County, Texas, more particularly described in Exhibit "A" and Exhibit "B".

Further, that the City of El Paso adopts the Service Plan described as Exhibit "C"; and that the annexation is subject to all terms and conditions of the Annexation Agreement, entered into on January 2, 2013.

PASSED AND APPROVED this _____ day of _____, 2013.

THE CITY OF EL PASO

ATTEST:

John F. Cook
Mayor

Richarda Duffy Momsen
City Clerk

APPROVED AS TO FORM:

APPROVED AS TO CONTENT:

Karla Nieman,
Assistant City Attorney

Mathew S. McElroy, Director
City Development Department

ANNEXATION

S E R V I C E S O L U T I O N S S U C C E S S



SUAX12-00001

CHERRINGTON STREET




SERVICE PLAN

S E R V I C E S O L U T I O N S S U C C E S S




Provides a program under which the City will provide full municipal services no later than 2 ½ years after the effective date of the annexation. (TLGC, 43.056).


SUAX12-00001

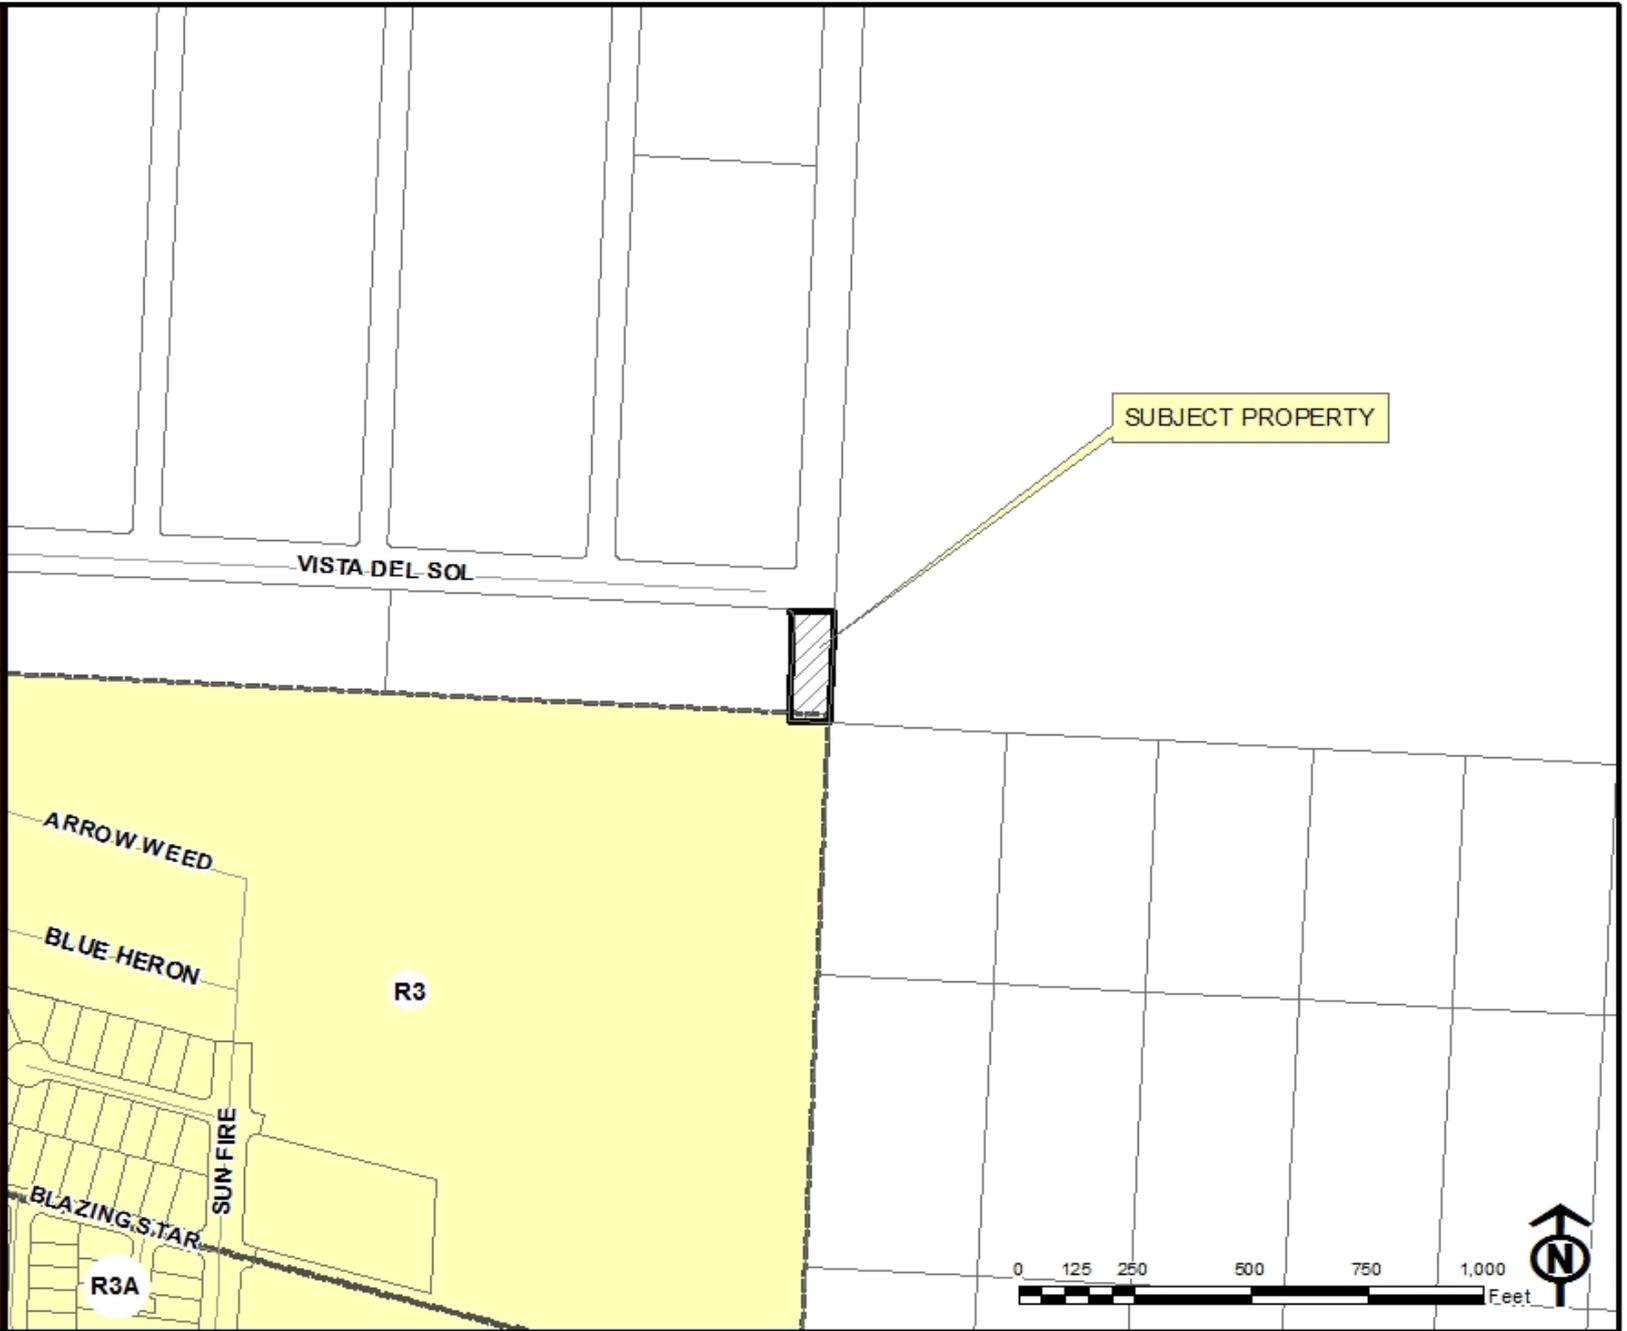


SUAX12-00001

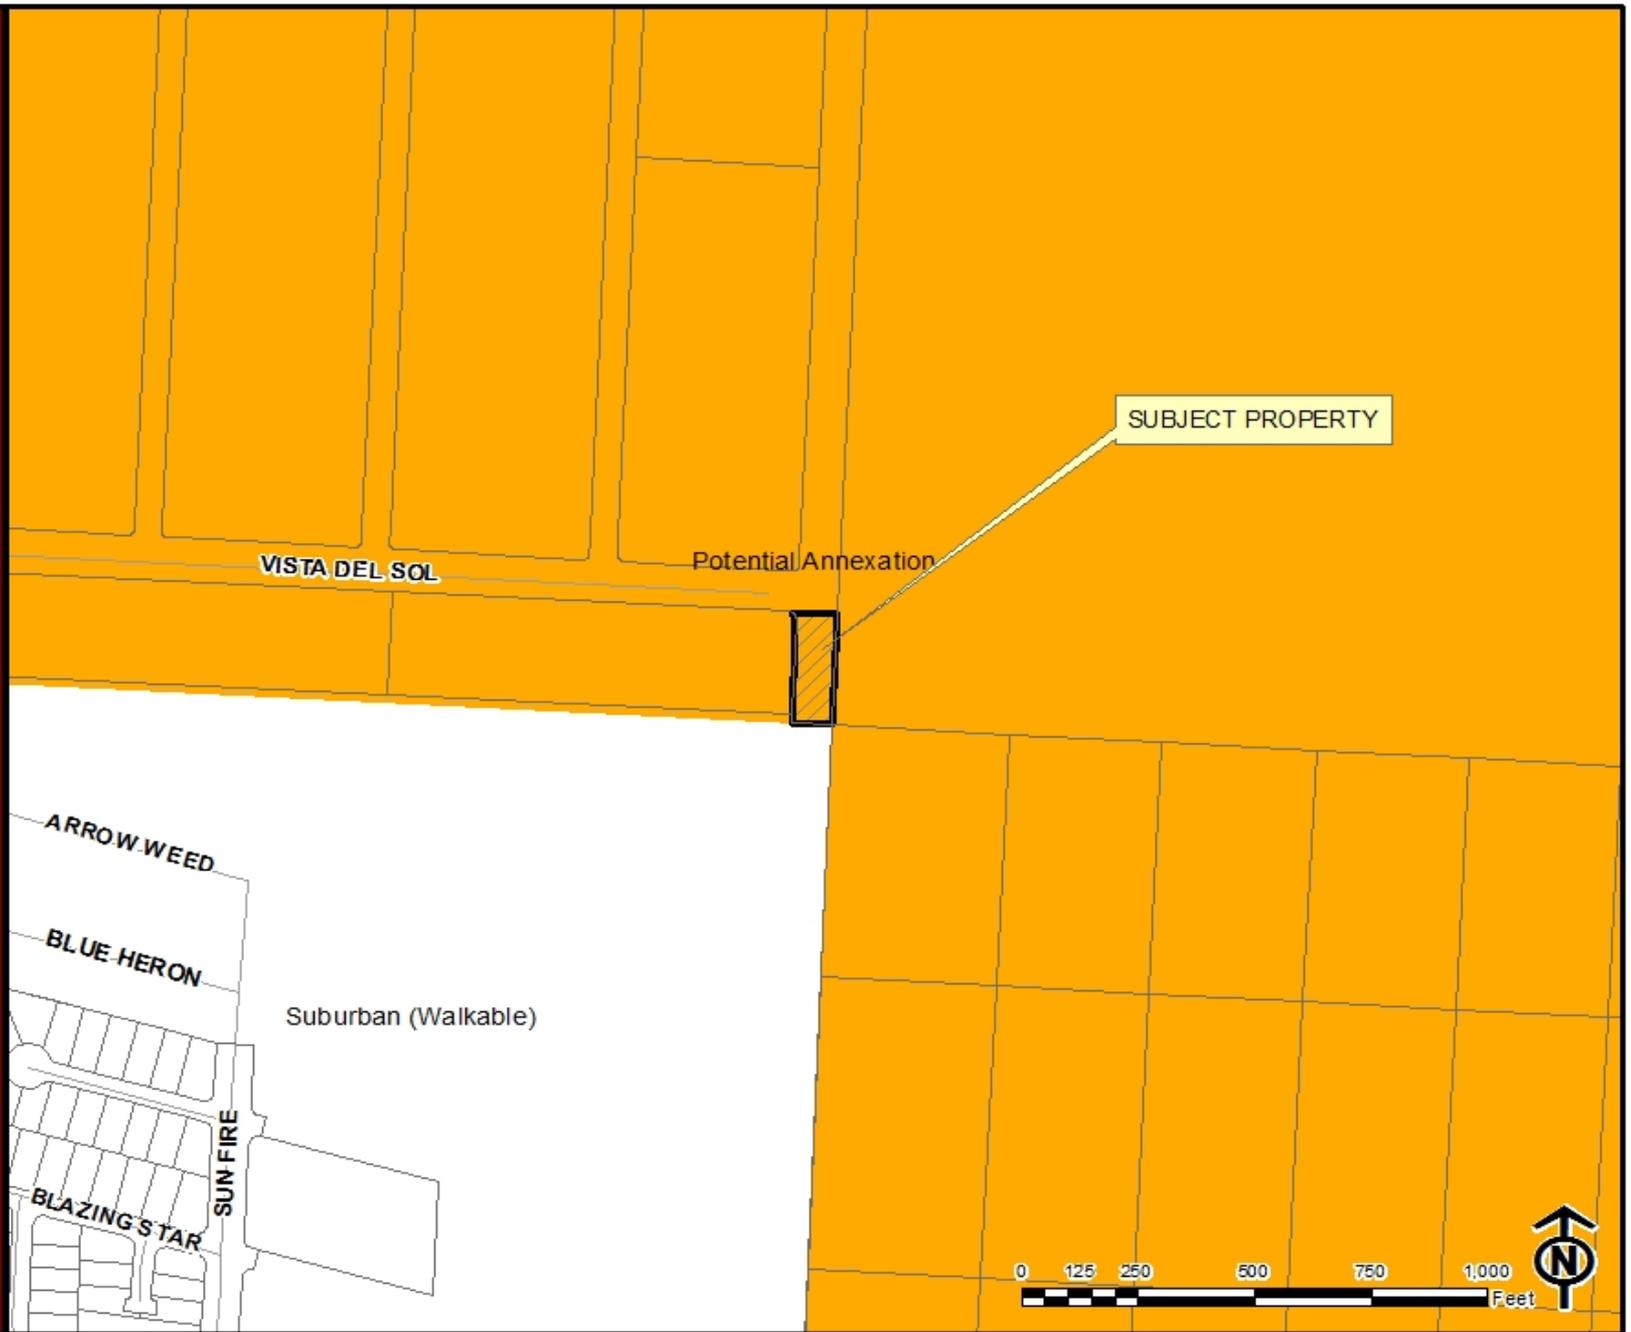

SUAX12-00001

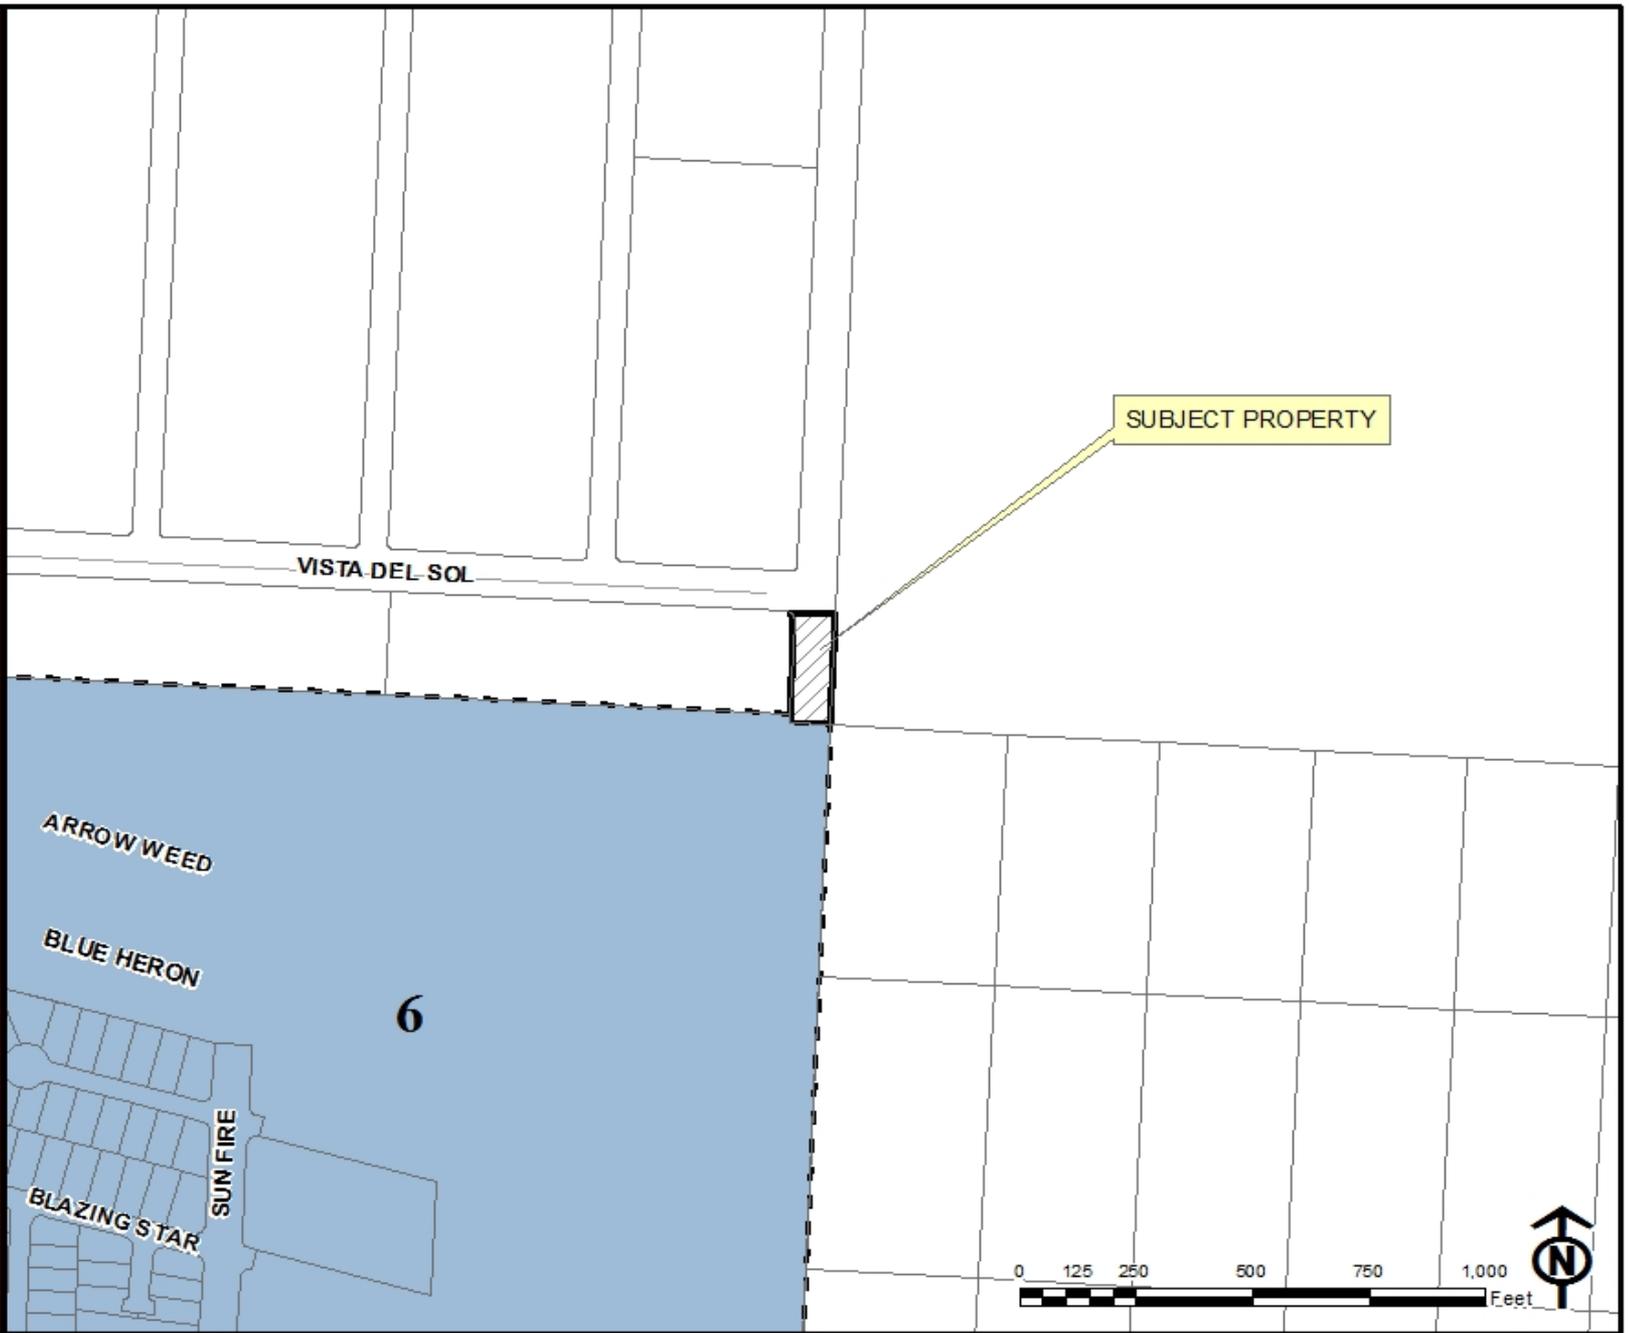

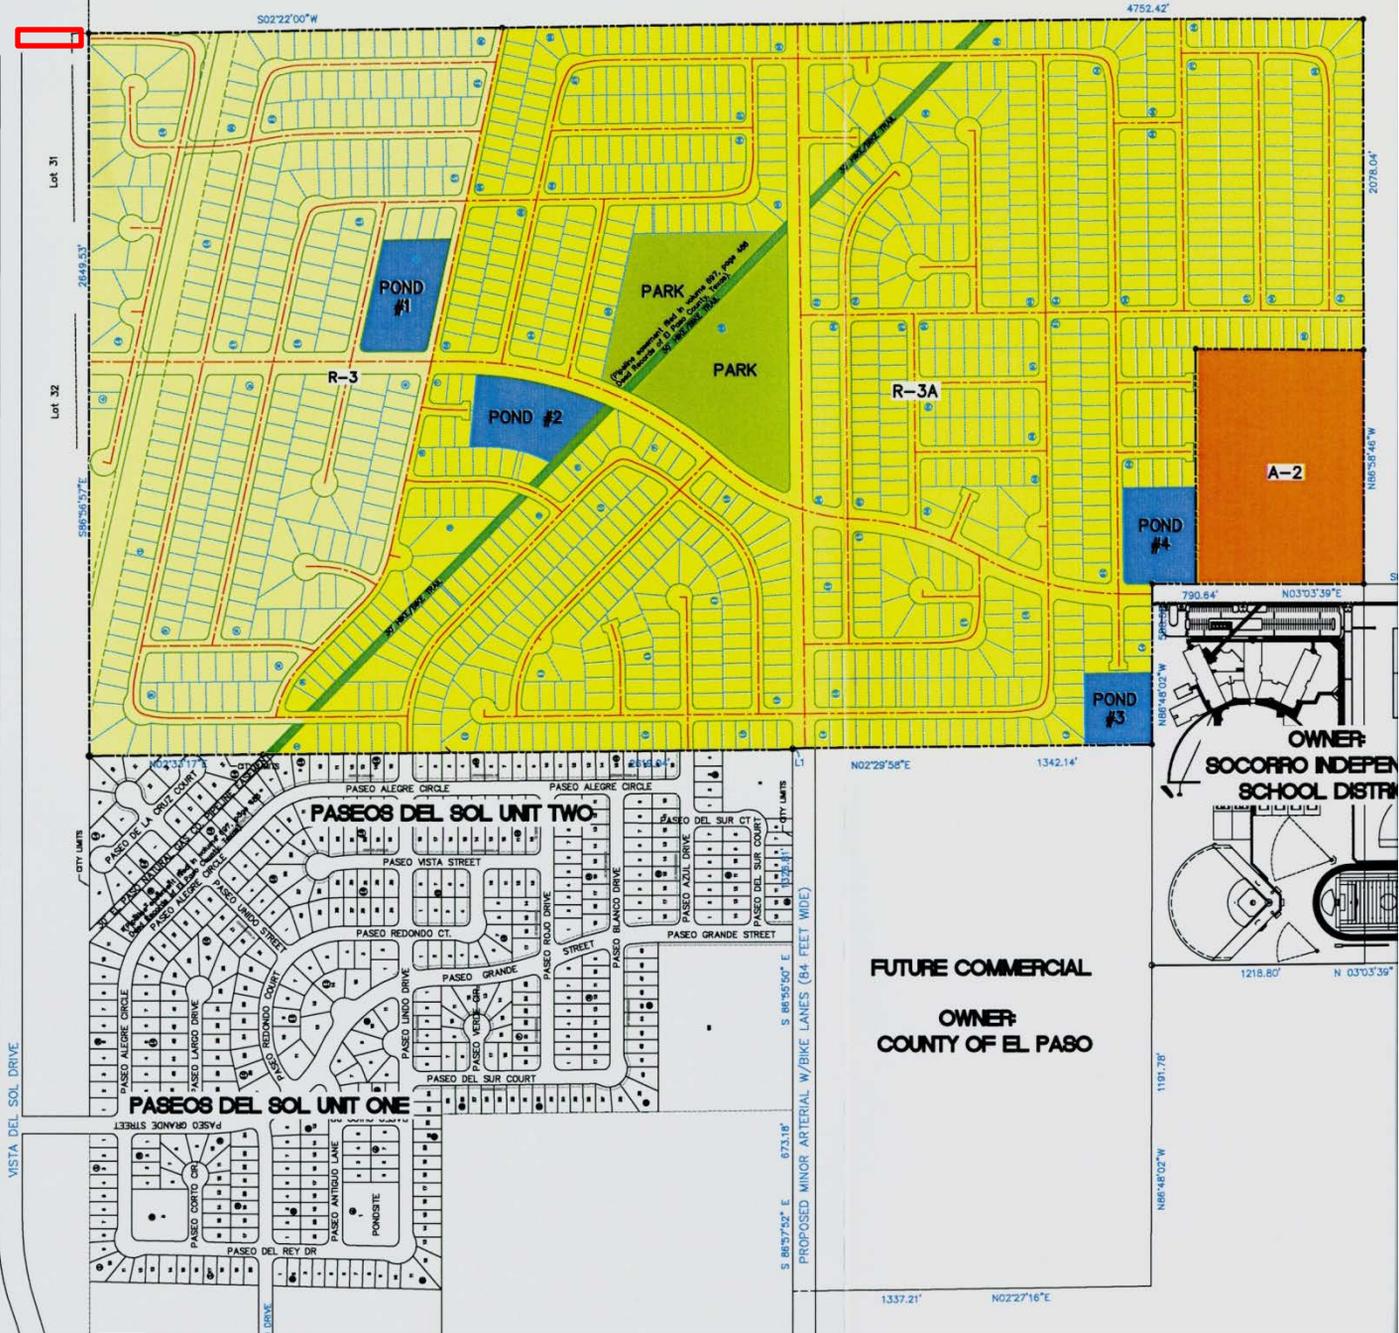




GATEWAY ESTATES

SHEET 3 OF 3 SHEETS

CONTAINING 209.535 ± ACRES

BEING A PORTION OF SECTION 9, BLOCK 79, TOWNSHIPS 3,
T & P. R. R. SURVEY, EL PASO COUNTY, TEXAS.

GATEWAY ESTATES
SHEET 2 OF 3 SHEETS

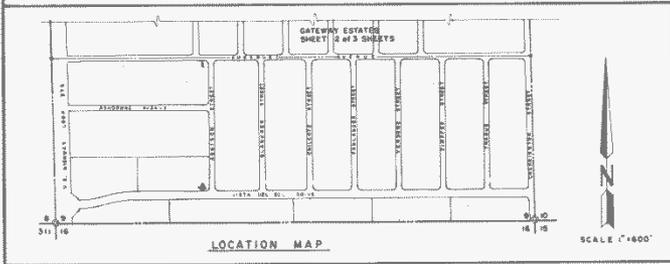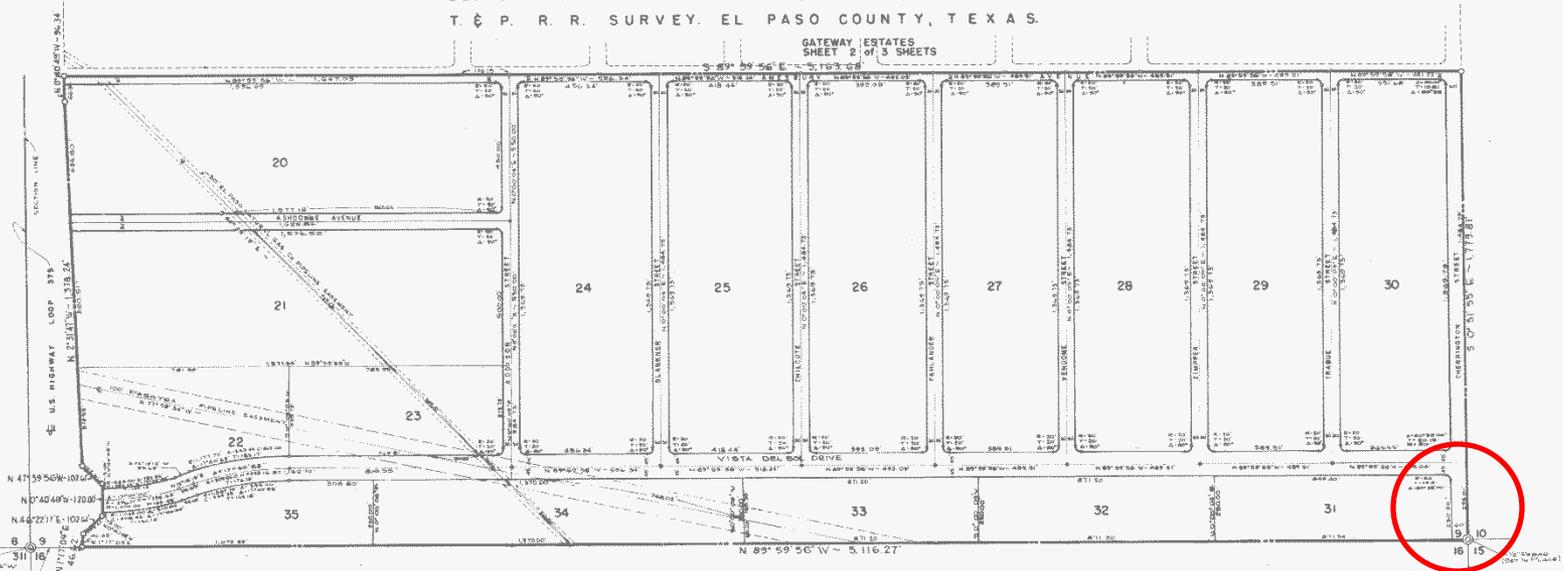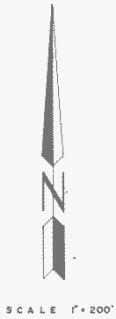

DEDICATION

ACKNOWLEDGEMENT

APPROVAL

FILING

STATE OF TEXAS
COUNTY OF EL PASO

I, the undersigned, County Clerk of El Paso County, Texas, do hereby certify that the foregoing is a true and correct copy of the original plat as filed in my office on this 11th day of March, 1973.

John M. Mitchell
County Clerk

L. E. Steele
County Clerk



March 11 1973

Chas. W. King
County Clerk



APPROVED:

J. H. Hester
County Judge

Jama Malone
Road Administrator

Alfred Knell
Surveyor

James H. Jones
Surveyor

FILED

1973

Janet Bunkley
Surveyor


1973

J. W. Fields
Surveyor

36596

Gloria Rodriguez
Surveyor

8-17B-G

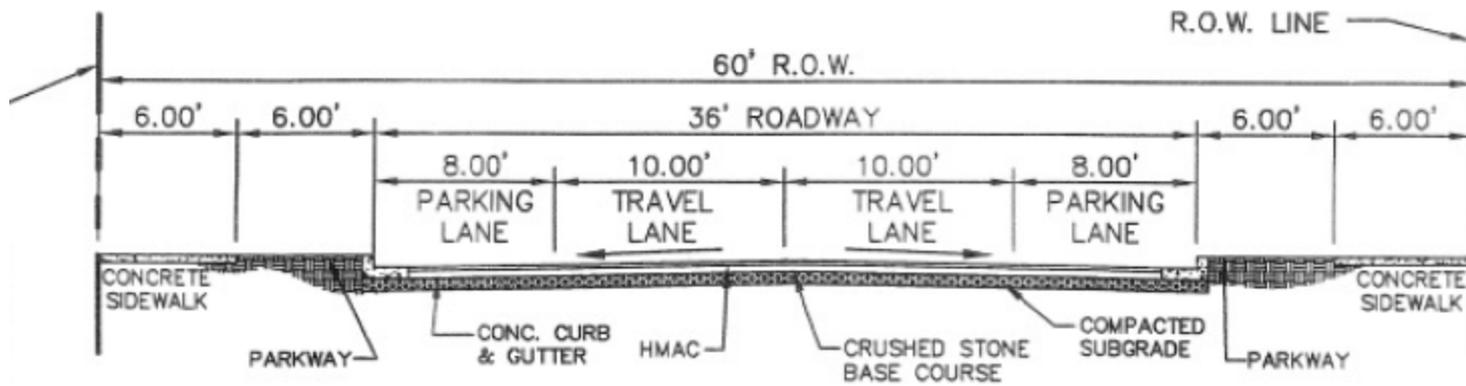

TYPICAL 60' ROW STREET SECTION DETAIL

SCALE: 1"=10'



From Vista Del Sol looking south



From Vista Del Sol looking south







Timeline

- Gateway Estates (county plat) - Filed Feb 1973
- Annexation of Paseo Del Sol property - July 2006
- Paseo Del Sol Land Study approved by CPC - August 2006
- Annexation agreement approved by City Council - January 2013
- Annexation Service Plan and ordinance approval recommended



SUAX12-00001

