

DATE: June 3, 2005
TO: CITY CLERK
FROM: Jose R. Sanchez

Telephone
(8:00 AM - 5:00 PM)

Please place the following item on the **CONSENT** Agenda for the Council Meeting of:

June 28, 2005

Item should read as follows:

Jose R Sanchez to block off Kyle between 344 and 364 on July 16, 2005 from 4:00 p.m. to 9:00 p.m. and on July 17, 2005 from 9:00 a.m. to 9:00 p.m. for a block party. Approximately 75 persons will take part. Barricades must be manned according to the State's "Manual of Uniform Traffic Control Devices".

(District 8) [Jose R. Sanchez]

SPECIAL INSTRUCTIONS:

PERMIT # 05-073

BUILDING PERMITS & INSPECTIONS USE Item No. _____

- POLICE DEPARTMENT
- FIRE DEPARTMENT
- SUN METRO
- N/A* PARKS DEPARTMENT
- ENGINEERING/TRAFFIC
- N/A* TXDOT
- N/A* STREET DEPARTMENT
- N/A* CIVIC CENTER
- COMPLETE

CITY OF EL PASO, TEXAS
DEPARTMENT HEAD'S SUMMARY REQUEST FOR COUNCIL ACTION (RCA)

DEPARTMENT: BUILDING PERMITS & INSPECTIONS
AGENDA DATE: JUNE 28, 2005
CONTACT PERSON/PHONE: JOSE R SANCHEZ / _____
DISTRICT(S) AFFECTED: 8

SUBJECT:

APPROVE a resolution / ordinance / lease to do what? **OR AUTHORIZE** the City Manager to do what? Be descriptive of what we want Council to approve. Include \$ amount if applicable.

Jose R Sanchez to block off Kyle between 344 and 364 on July 16, 2005 from 4:00 p.m. to 9:00 p.m. and on July 17, 2005 from 9:00 a.m. to 9:00 p.m. for a block party. Approximately 75 persons will take part. Barricades must be manned according to the State's "Manual of Uniform Traffic Control Devices". (District 8) [Jose R. Sanchez]

BACKGROUND / DISCUSSION:

Discussion of the what, why, where, when, and how to enable Council to have reasonably complete description of the contemplated action. This should include attachment of bid tabulation, or ordinance or resolution if appropriate. What are the benefits to the City of this action?

The office of Building Permits & Inspections recommends approval for Jose R Sanchez to block off Kyle between 344 and 364 on July 16, 2005 and July 17, 2005. The department has no objections with this event.

PRIOR COUNCIL ACTION:

Has the Council previously considered this item or a closely related one? If so, when?

N/A

AMOUNT AND SOURCE OF FUNDING:

How will this item be funded? Has the item been budgeted? If so, identify funding source by account numbers and description of account. Does it require a budget transfer?

N/A

BOARD / COMMISSION ACTION:

Enter appropriate comments or N/A

N/A

*****REQUIRED AUTHORIZATION*****


LEGAL: (if required) _____ **FINANCE:** (if required) _____

OTHER: _____
(Example: if RCA is initiated by Purchasing, client department should sign also)
Information copy to appropriate Deputy City Manager

APPROVED FOR AGENDA:

CITY MANAGER: _____ **DATE:** _____

REQUEST FOR TEMPORARY USE OF
CITY STREETS, SIDEWALKS, AND OTHER PUBLIC PLACES

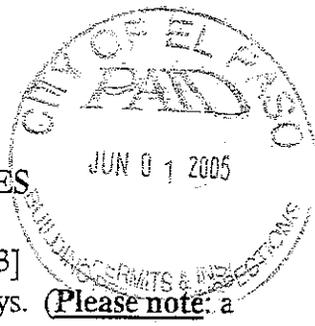

Fees: \$15.75 One event to take place on one day.

[36010119/404123]

\$21.00 Multiple permits for two or more similar events to take place on consecutive days. (Please note: a street may not be continuously blocked for more than 24 consecutive hours. If a multiple use permit is granted, the street must be cleared, cleaned and opened between the two separate uses.)

(Please type or print)

1. Applicant:

Jose R. Sanchez

(Person/Organization)

Contact Person:

Jose R. Sanchez

Name

Street Number

City

State

Zip Code

Telephone No.

Between 8:00 AM - 5:00 PM

2. Type of Event:

Block Party

(Moving)

Parade

Demonstration

Foot Race/Walk

Bike Race

Other: _____

(Stationary)

Block party

Bazaar

Festival

Sidewalk Sale

Other: _____

3. Date of Event:

July 16, 2005 & July 17, 2005

Total Time of Event:

from

4:00 PM

(Time)

9:00 PM

(Time)


9:00 AM - 9:00 PM

Time in which police traffic control services will be needed:

from _____

to _____

This is the time in which police officers will be moving your event on the streets. This is the time for which you will be charged for police traffic control.

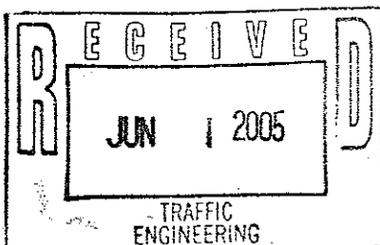

6/28

4. Approximate number of participants:
75 Persons Vehicles Animals Other Specify:

*Section 13.32.100 requires you to keep the parade route clean and free of animal excrement during the parade.

5. Approximate or anticipated number of spectators:

6. Purpose of Event: (i.e. fund-raiser, school activity, etc.)

 Mataching for Santo Nino De Atocha
 anniversary

If this is a fund-raiser and you estimate that you will raise over \$500, please list your Charitable Solicitation Permit number:

7. Proposed Route: (streets, parks, sidewalks to be used or blocked)

ATTACH A CLEAR AND SPECIFIC HAND DRAWN MAP

 Block off 344-364 Kyle between Comanche
 & Sue Hall

Location of assembly area, if separate or different:

IMPORTANT INFORMATION REGARDING TRAFFIC CONTROL:

If traffic control will be provided by the El Paso Police Department for a moving event, you must submit a map of the route for the event. The Police Department will then prepare a traffic control plan along with an estimated cost for their services as provided in Section 13.32.110. You will be billed for the actual cost after the event.

If traffic control will not be provided by the El Paso Police Department, then you must submit a map and written traffic control plan to Building Permits & Inspections or the Engineering/Traffic Division, not less than seven days prior to the date of the event.

You will also be responsible for paying for and providing any barricades and signs. The barricading shall be manned and the barricading and signing shall comply with the provisions set forth in the State's

"Manual of Uniform Traffic Control Devices." Please feel free to contact the City's Engineering/Traffic Division, 6th Floor, 541-4050, for more information.

8. Amplification devices to be used: Yes No

Use permitted only between the hours of 7 a.m. and 10 p.m.

If amplification is being requested, number of and sound amplifying capacity of microphones, amplifiers and speakers proposed to be used. Also, state whether or not the purpose is advertising any goods, property, services, or entertainment, the primary purpose of which advertising is the making of a profit for a business.

Regarding the use of San Jacinto Plaza, amplification may only be used on the stage. If you wish to use this area, you must also contact the Parks and Recreation Department, 6th Floor, and reserve the stage. A fee is charged for the use of this area. Additionally, other ordinances may apply to or restrict the use of city-owned property, including parks.

9. Method of Street and Right-of-Way cleaning:

self

Section 13.32.100 requires you to clean the streets, sidewalks, and other rights-of-way from all event litter and debris, including that left by spectators. In the event that you do not clean these areas, the City may perform such cleaning and you will be charged. You may also arrange in advance to have the Street Department perform the cleaning for a charge by filling out a separate request form and submitting it to Building Permits & Inspections Office no later than fourteen days prior to the date of the event.

RELEASE: In consideration of the permit for use of city streets, sidewalks, and other places held for public use, it is understood that the applicant(s) contained herein do hereby release and discharge the City, and its respective officers, directors, agents, and employees, jointly and severally, from any and all liability for illness, injuries and damages that may be suffered which arise out of or result from participation in this event.

X [Signature]
Signature of Applicant

6/1/05
Date

For _____
(Organization/Sponsor, if any)

Please note: If the parade or temporary event is designed to be held by or for any person other than the applicant, the applicant shall attach a communication in writing from the person authorizing the applicant to apply for the permit.

For Office Use Only

Event: JOSE R SANCHEZ BLOCK PARTY

\$15.75 Fee Paid:

\$21.00

6200500000000000840

City Council Hearing: JUNE 28, 2005

Copy to:

Police Department
 Fire Department
 Sun Metro
 Parks Department

Engineering-Traffic Div.
 Highway Department
 Street Department
 Civic Center

Comments:

PERMIT

EVENT: JOSE R SANCHEZ BLOCK PARTY

LOCATION BLOCK OFF KYLE BETWEEN 344 AND 364

DATE OF EVENT: JULY 16, 2005 FROM 4:00 P.M. TO 9:00 P.M.
JULY 17, 2005 FROM 9:00 A.M. TO 9:00 P.M.

City Council Action: Approved Disapprove Approve W/Mod

Date Permit Issued: _____ Permit No.: _____

R. Alan Shubert, P.E.
BUILDING PERMITS & INSPECTIONS DIRECTOR

DEL SANTO NIÑO DE ATOCHA

SOLISTA UN PERMISO
PARA FESTEJAR SU ANIVERSARIO

July 16, 2005

4. P.M. - 9. P.M.

July 17, 2005

9 A.M. 9. P.M.

COMANCHE

	Maia C. Rios	344 Kyle	Adolfo Davila 353
	Daniel A. Rios		Nicolan Davila 353
52-B	H. M.	352 + B	Margarita Castillo
	Gabriela Marios		Juan J. Castillo 349
52-A	Nelson d. Model	353 Kyle #A	George Rubin 345
	Fernando M.	W	
564	Geo Sanchez	W	
	Ismael Aguilera	W	
340	Josef. Sanchez	W	
	Josefa Sanchez	W	
450	Erika Pongay	Comanche	
	Roberto Gomez	(owner)	
415	Claudio Villacana		

SUE HALL


TRAFFIC CONTROL PLAN

SHALL COMPLY WITH THE LATEST EDITION OF THE TEXAS
MANUAL OF UNIFORM TRAFFIC CONTROL DEVICES
ONE DAY PERMIT UNLESS NOTED

CLOSURE DATE: 7/16/2005 & 7/17/2005

TIME: 4pm-9pm & 9am-9pm

BY: K. Gardner DATE: 6/11/2005
ENGINEERING TRAFFIC DIVISION

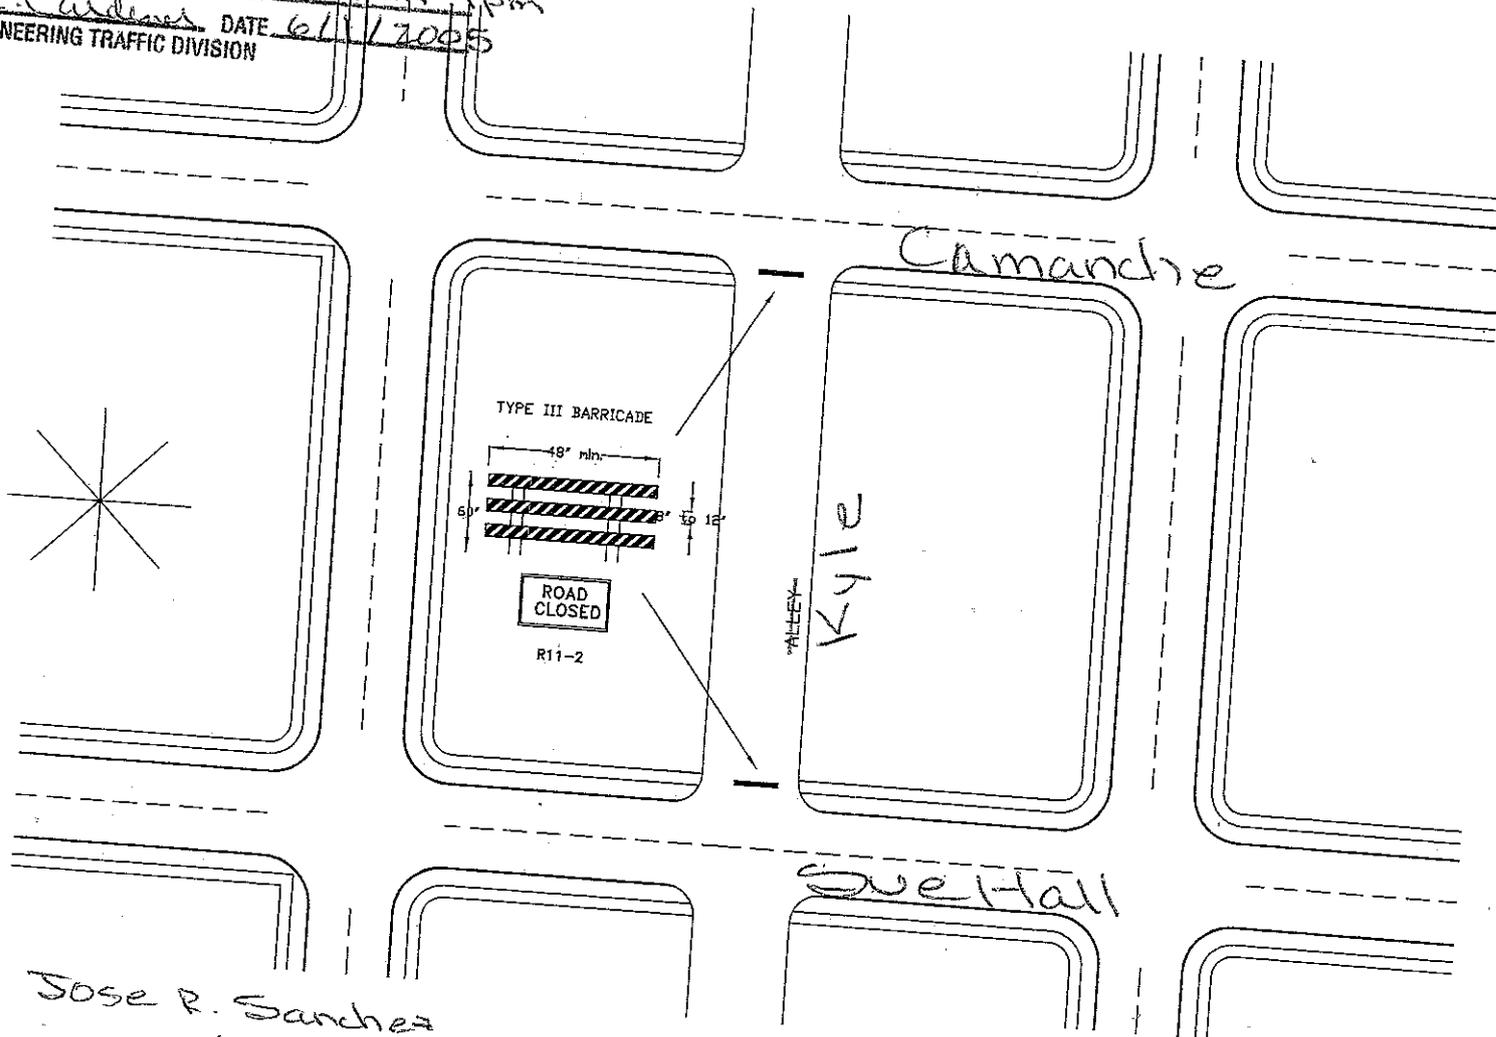

Name: Jose R. Sanchez

Address:

Tele-

Date of Closure: July 16, 2005 4pm-9pm
July 17, 2005 9am-9pm

LEGEND
+ SIGN
— TYPE III BARRICADE

PROJECT NAME: TRAFFIC CONTROL PLAN
SCALE: AS SHOWN
DATE: 6/11/2005
DRAWN BY: K. Gardner
CHECKED BY: []
APPROVED BY: []
ENGINEER'S SEAL: []
SHEET TITLE: TA - 20 (modified - alley) TYPICAL ALLEY CLOSURE
CITY OF EL PASO ENGINEERING
SHEET: [] OF []



4/14/2005
2:54:11PM

Receipt #: 6200500000000000840

Date: 04/14/2005
Station ID: 6

Line Items:

Case No	Address	Tran Code	Description	Revenue Account No	Amount Paid
		BPI_PARADE	Parade Permits - 21.0000 @ \$1.0000	36010119-404123	21.00
Line Item Total:					\$21.00

Payments:

Method	Payer	Bank No	Account No	Confirm No	How Received	Amount Paid
Cash					In Person	21.00
Payment Total:						\$21.00

Fee was previously paid on 4/14/05. See letter attached.

This is a receipt for payment only.
This is not a permit or license

MOTION
MAY 3, 2005

Motion made by Representative Cobos, seconded by Representative Cushing and unanimously carried to approve the request of Jose R. Sanchez to block off Kyle between 344 - 364 on May 28, 2005 from 4:00 p.m. to 9:00 p.m. and on May 29, 2005 from 9:00 a.m. to 9:00 p.m. for a block party. Approximately 75 persons will take part. Barricades must be manned according to the State's "Manual of Uniform Traffic Control Devices". PERMIT # 05-045 [Jose R Sanchez] (District 8)

Representatives Lozano and Rojas were not present for the vote.


Richarda Duffy Momsen, City Clerk

17E

A Quien Corresponde :

Con la Presente les informo el
Motivo por lo que se cancelo la Fiesta
es que mi hija fallecio y por esa
me fue imposible como han de
comprender mi dolor tan fuerte
espero que me cambien el Permiso
para el 15 y 17 de Julio de 2005
Con el favor de Dios se la voy hacer.
espero que me contesten pronto

Atentamente
y las Gracias les doy anticipadamente
T. R. Sanchez

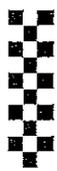

Jun. 3. 2005 2:44PM CITY OF EL PASO

No. 0239 P. 5/9

For Office Use Only

Event: JOSE R SANCHEZ BLOCK PARTY

\$15.75 Fee Paid:

\$21.00

620050000000000840

City Council Hearing: JUNE 28, 2005

Copy to:

Police Department

Fire Department *MRC*

Sun Metro

Parks Department

Engineering-Traffic Div.

Highway Department

Street Department

Civic Center

Comments:

PERMIT

EVENT: JOSE R SANCHEZ BLOCK PARTY

LOCATION BLOCK OFF KYLE BETWEEN 344 AND 364

DATE OF EVENT: JULY 16, 2005 FROM 4:00 P.M. TO 9:00 P.M.

JULY 17, 2005 FROM 9:00 A.M. TO 9:00 P.M.

City Council Action: Approved Disapprove Approve W/Mod

Date Permit Issued: _____ Permit No.: _____

R. Alan Shubert, P.E.
BUILDING PERMITS & INSPECTIONS DIRECTOR

For Office Use Only

Event: JOSE R SANCHEZ BLOCK PARTY

\$15.75 Fee Paid:
\$21.00

620050000000000840

City Council Hearing: JUNE 28, 2005

Copy to:

Police Department
 Fire Department
 Sun Metro
 Parks Department

Engineering-Traffic Div.
 Highway Department
 Street Department
 Civic Center

Comments:

*Sun Metro has no objection
to the event.*

L. Lopez 6-3-05

PERMIT

EVENT: JOSE R SANCHEZ BLOCK PARTY

LOCATION BLOCK OFF KYLE BETWEEN 344 AND 364

DATE OF EVENT: JULY 16, 2005 FROM 4:00 P.M. TO 9:00 P.M.
JULY 17, 2005 FROM 9:00 A.M. TO 9:00 P.M.

City Council Action: Approved Disapprove Approve W/Mod

Date Permit Issued: _____ Permit No.: _____

R. Alan Shubert, P.E.
BUILDING PERMITS & INSPECTIONS DIRECTOR

For Office Use Only

Event: JOSE R SANCHEZ BLOCK PARTY

\$15.75 Fee Paid:
\$21.00 620050000000000840

City Council Hearing: JUNE 28, 2005

Copy to:

- | | |
|---|--|
| <input checked="" type="checkbox"/> Police Department | <input checked="" type="checkbox"/> Engineering-Traffic Div. |
| <input checked="" type="checkbox"/> Fire Department | <input type="checkbox"/> Highway Department |
| <input checked="" type="checkbox"/> Sun Metro | <input type="checkbox"/> Street Department |
| <input type="checkbox"/> Parks Department | <input type="checkbox"/> Civic Center |

Comments: Traffic Division has no objections to the proposed closure of Kyle for the block party.
Keith Bennett (Traffic Control Planning Supervisor) X-4052 6/6/05

PERMIT

EVENT: JOSE R SANCHEZ BLOCK PARTY

LOCATION BLOCK OFF KYLE BETWEEN 344 AND 364

DATE OF EVENT: JULY 16, 2005 FROM 4:00 P.M. TO 9:00 P.M.
JULY 17, 2005 FROM 9:00 A.M. TO 9:00 P.M.

City Council Action: Approved Disapprove Approve W/Mod

Date Permit Issued: _____ Permit No.: _____

R. Alan Shubert, P.E.
BUILDING PERMITS & INSPECTIONS DIRECTOR

For Office Use Only

Event: Jose R. Sanchez Block Party

Fee Paid: 6200500000000000840
 Date

City Council Hearing: June 28, 2005
Date

Copy To:

- Police Department
- Fire Department
- Sun Metro
- Parks Department

- Engineering-Traffic Div.
- Highway Department
- Street Department
- Civic Center

Comments:

The El Paso Police Department has no objection with this event.
The Department will monitor the event as necessary with the district car.
There will be no cost to city or applicant.

05-073

PERMIT

EVENT Jose R. Sanchez Block Party

LOCATION: Block off Kyle between 344 and 364

DATE OF EVENT: July 16, 2005 from 4:00 P.M. to 9:00 P.M.
July 17, 2005 from 9:00 A.M. to 9:00 P.M.

CITY COUNCIL ACTION: Approve Disapprove Approve w/ Mod

Date Permit Issued: _____ Permit No.: _____

Building Permits & Inspections Director

JOHN F. COOK
MAYOR

JOYCE WILSON
CITY MANAGER

R. ALAN SHUBERT, P.E.
DIRECTOR



June 16, 2005

**BUILDING PERMITS &
INSPECTIONS DEPARTMENT**

CITY COUNCIL

ANN MORGAN LILLY
DISTRICT NO. 1

SUSIE BYRD
DISTRICT NO. 2

JOSE ALEXANDRO LOZANO
DISTRICT NO. 3

MELINA CASTRO
DISTRICT NO. 4

PRESI ORTEGA, JR.
DISTRICT NO. 5

EDDIE HOLGUIN, JR.
DISTRICT NO. 6

STEVE ORTEGA
DISTRICT NO. 7

BETO O'ROURKE
DISTRICT NO. 8

Jose R Sanchez

FROM: Building Permits & Inspections
SUBJECT: Application for use of City Streets/Sidewalks (in connection with a Parade, Walk, Run, etc.)

This is only a recommendation from Building Permits & Inspections to the Mayor and Council. They will make the final determination at the City Council Meeting on June 28, 2005 at 9:00 a.m. We recommend a representative be present to answer to answer any questions that City Council may have.

REQUEST:

Jose R Sanchez to block off Kyle between 344 and 364 on July 16, 2005 from 4:00 p.m. to 9:00 p.m. and on July 17, 2005 from 9:00 a.m. to 9:00 p.m. for a block party. Approximately 75 persons will take part. Barricades must be manned according to the State's "Manual of Uniform Traffic Control Devices". (District 8) [Jose R. Sanchez] Permit # 05-073

RESPONSES:

No objections from Fire, Sun Metro and Traffic/Engineering. The El Paso Police Department has no objection with this event. The Department will monitor the event as necessary with the district car. There will be no cost to city or applicant. The office of Building Permits & Inspections recommends approval.

R. ALAN SHUBERT, P.E.
BUILDING PERMITS & INSPECTIONS DIRECTOR