


C_L

C_L

LEGAL DESCRIPTION:
 Lots 19 and 20 and east portion of lot 21,
 Block 47, Kern Place Addition,
 City of El Paso, El Paso County, Texas.

KELLY WAY (50' R.O.W.)

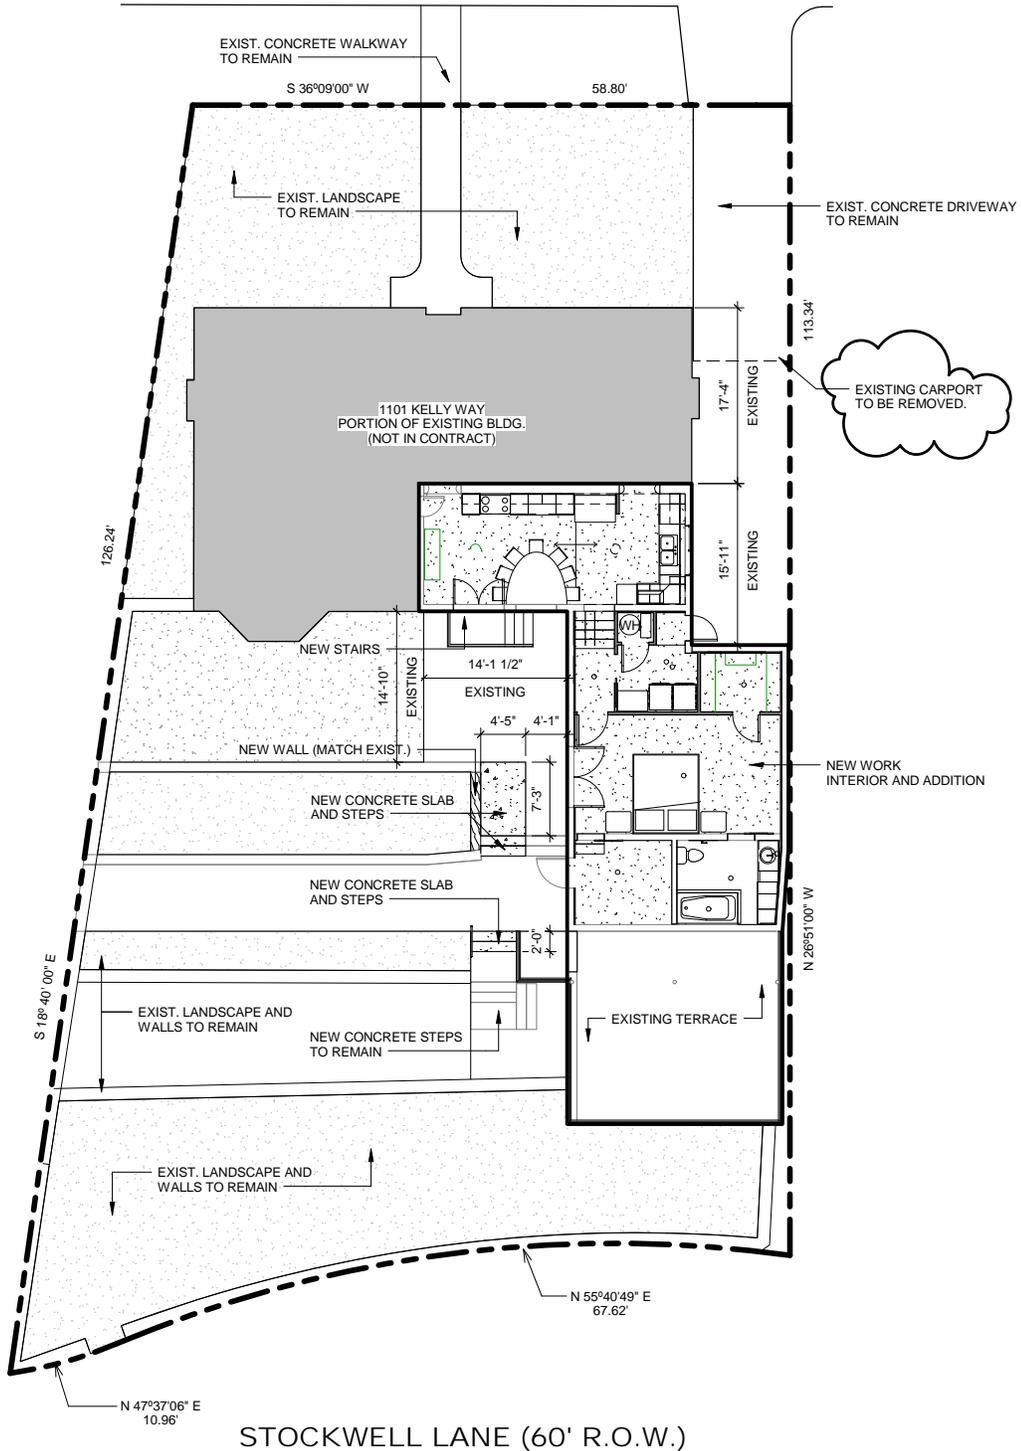

C_L